
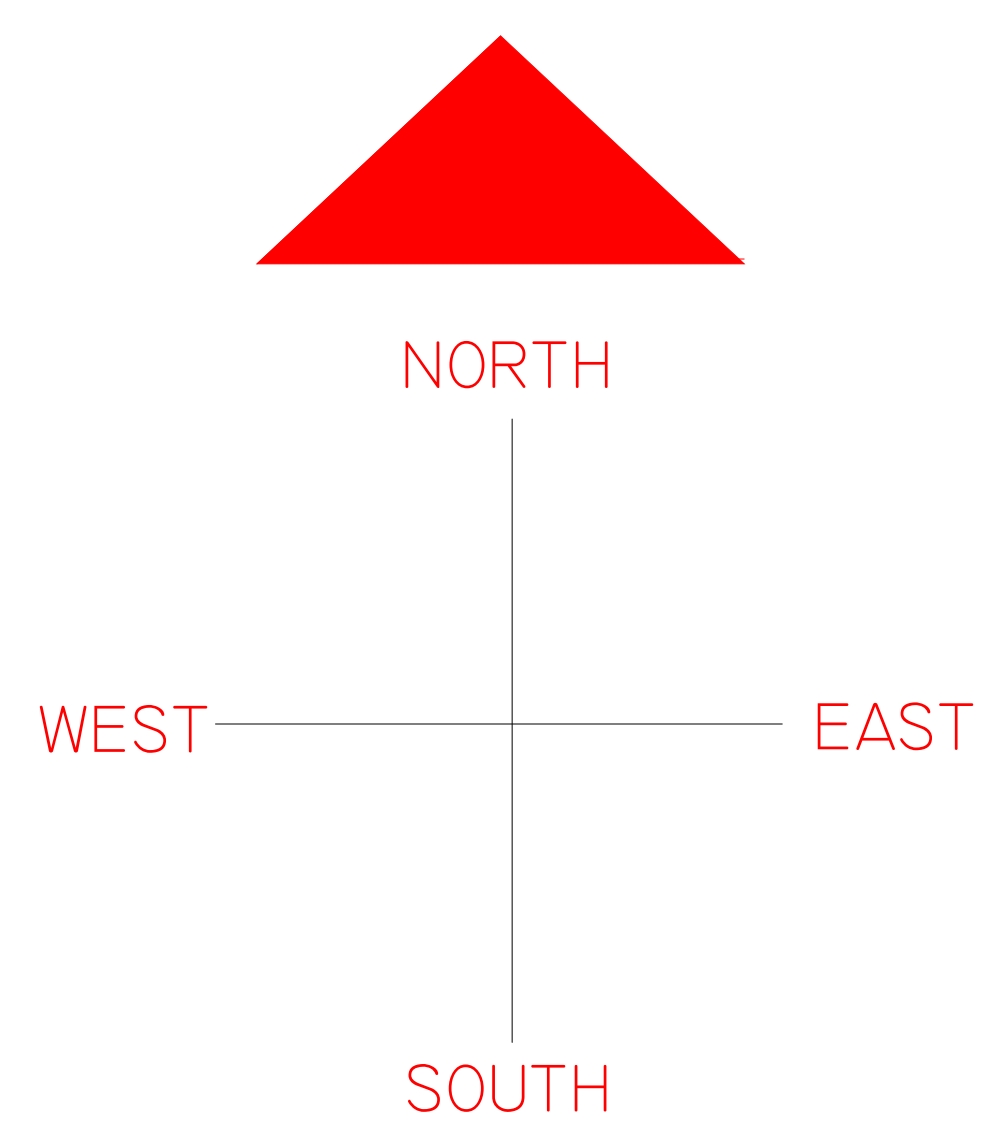



JOHN F. KENNEDY CAUSEWAY

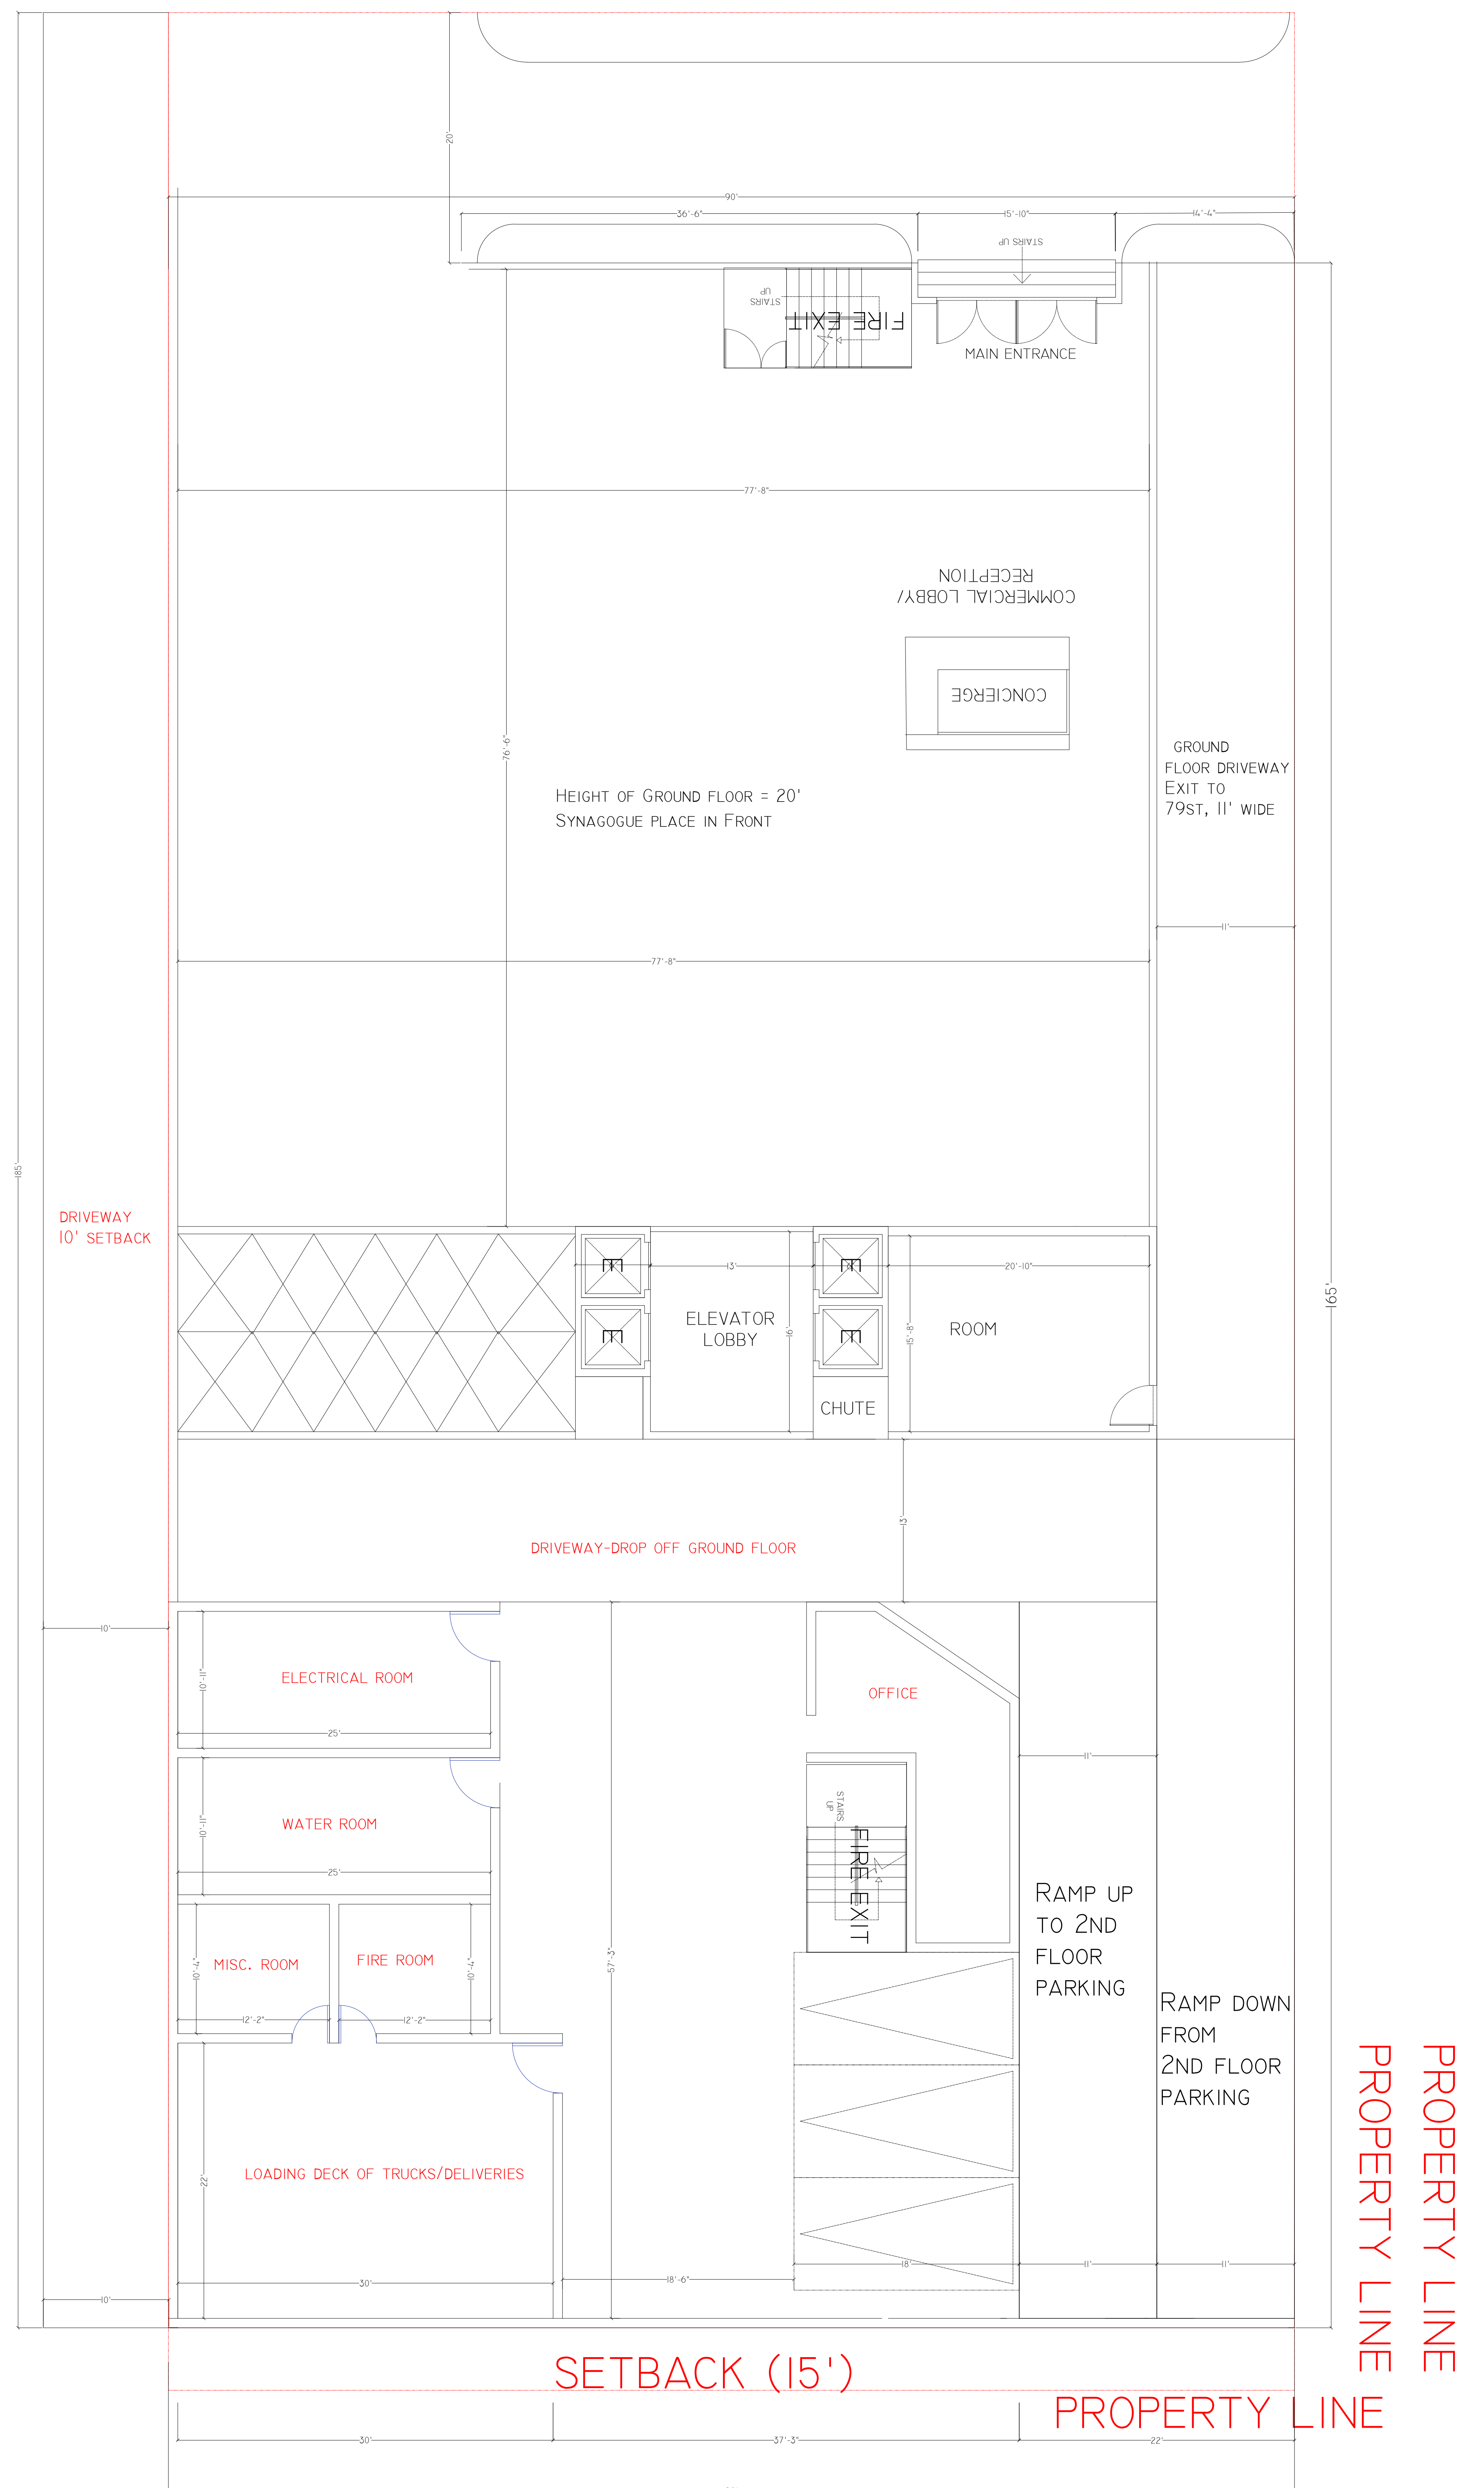


CHABAD FIRST -FLOOR PLAN


1

A-1

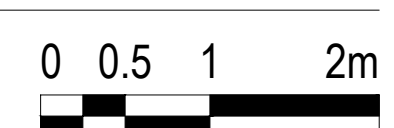

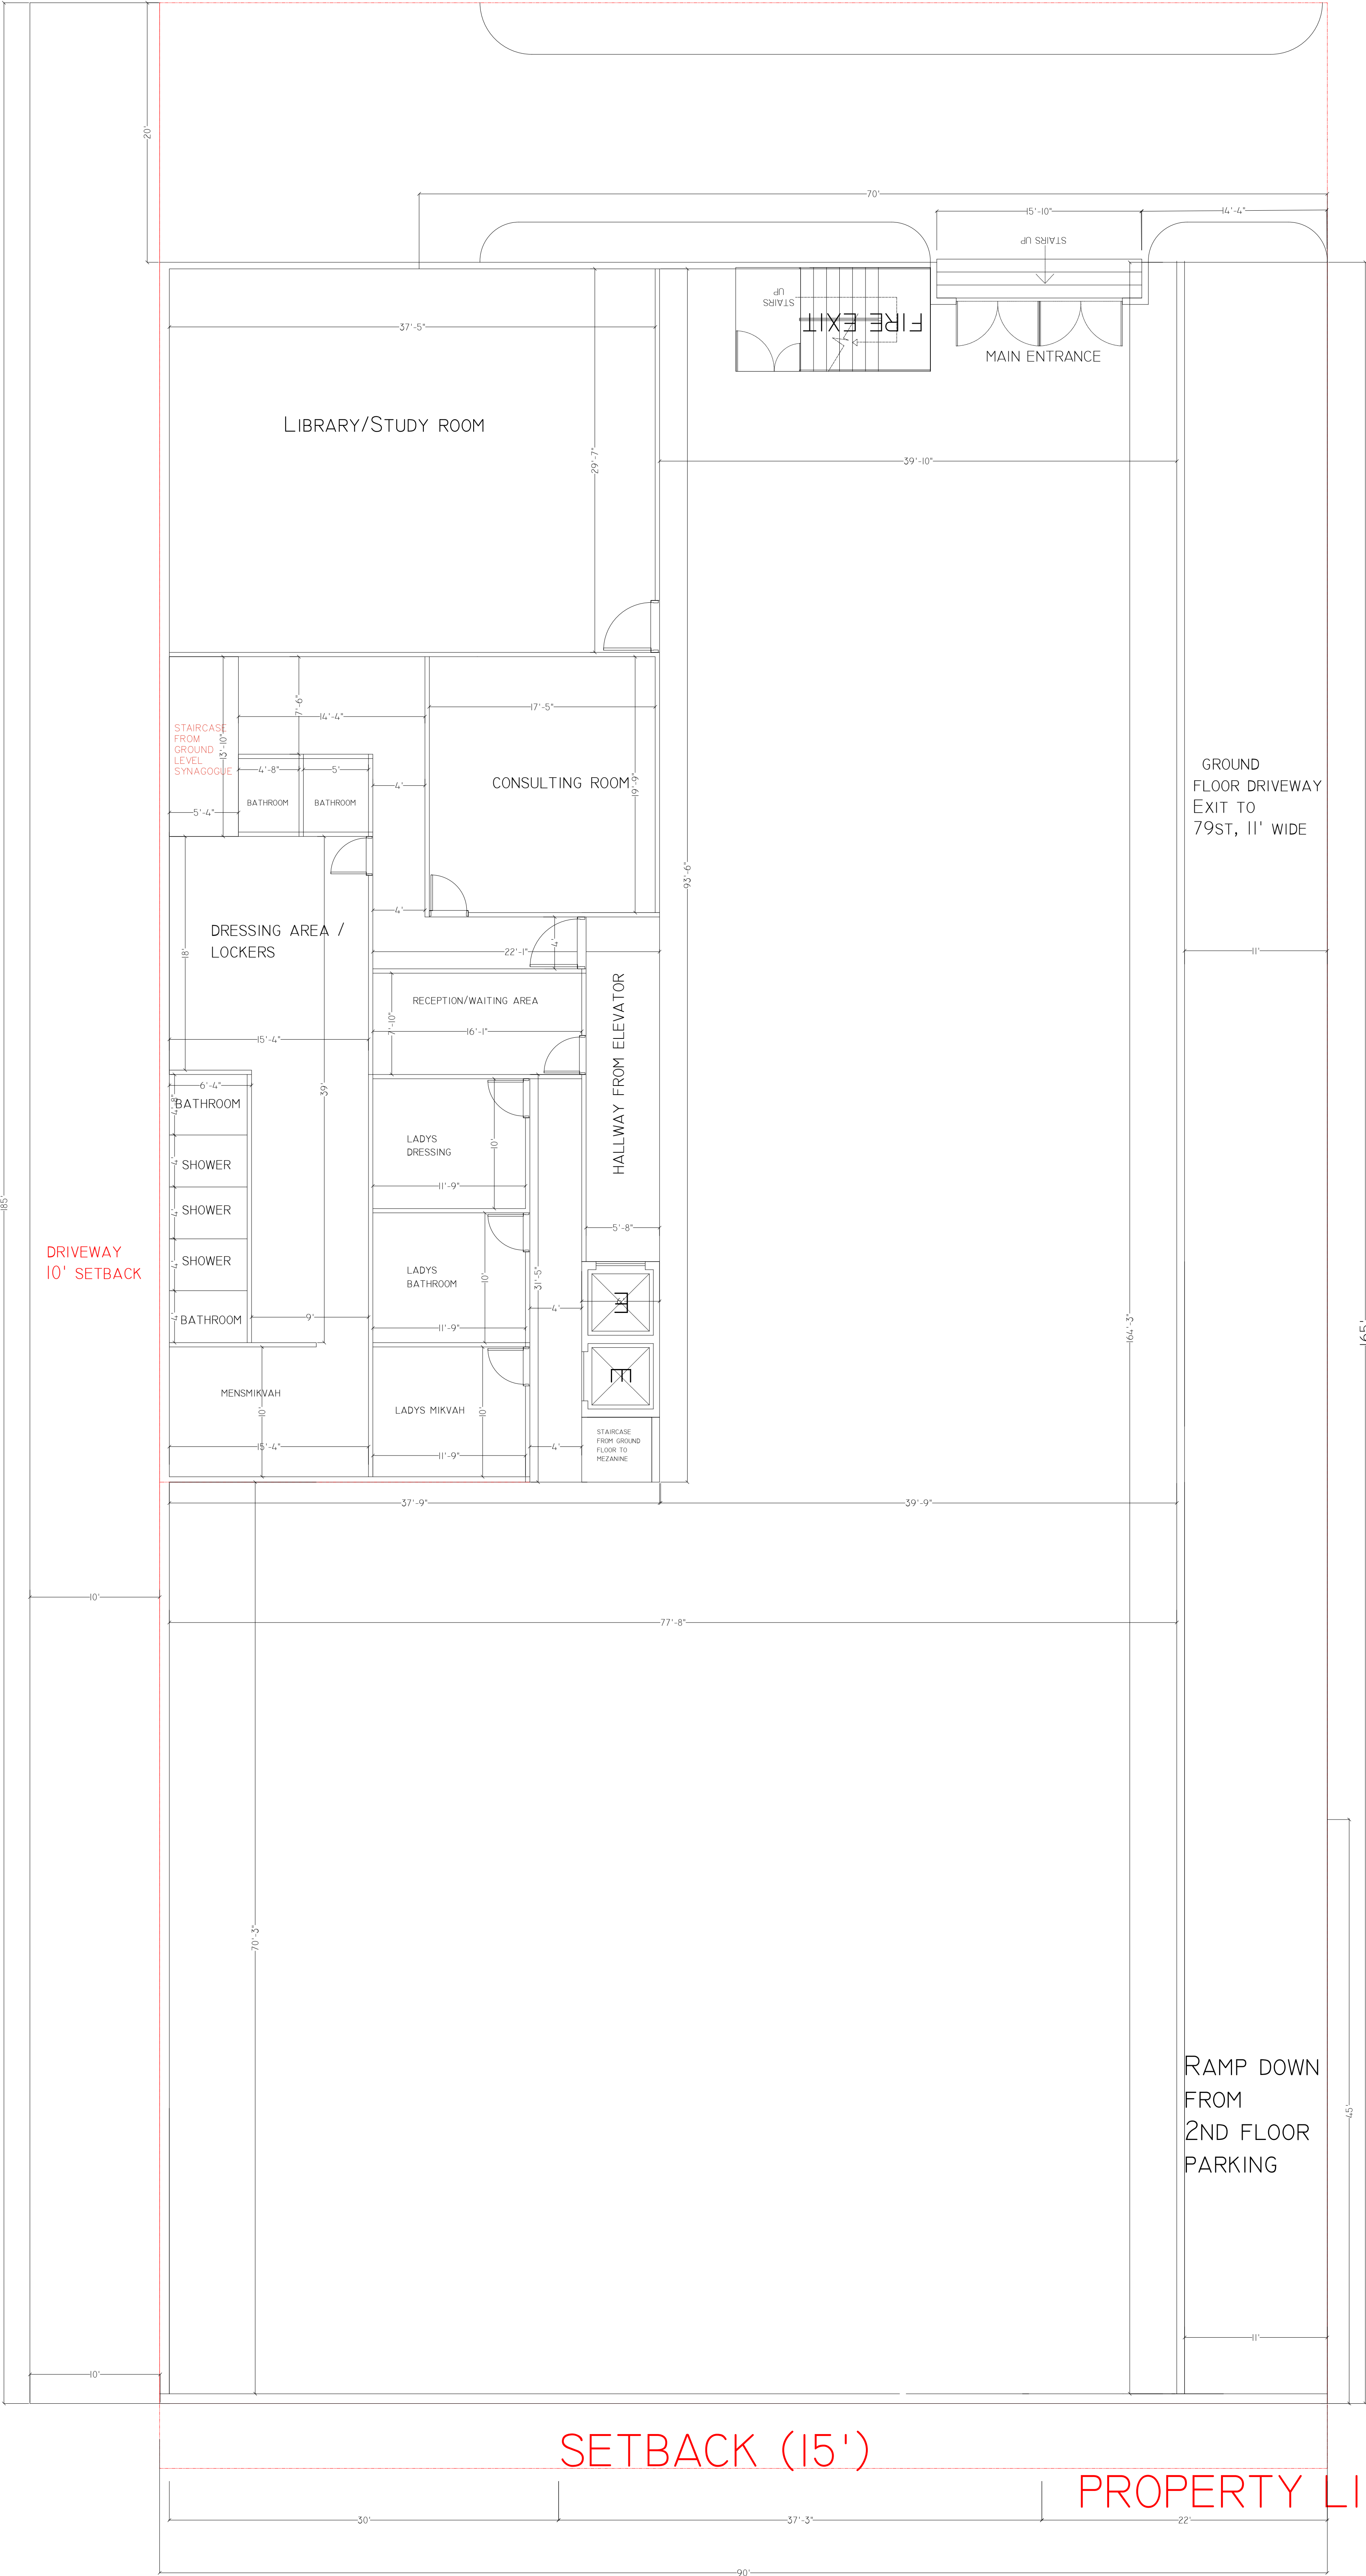



PROPERTY LINE

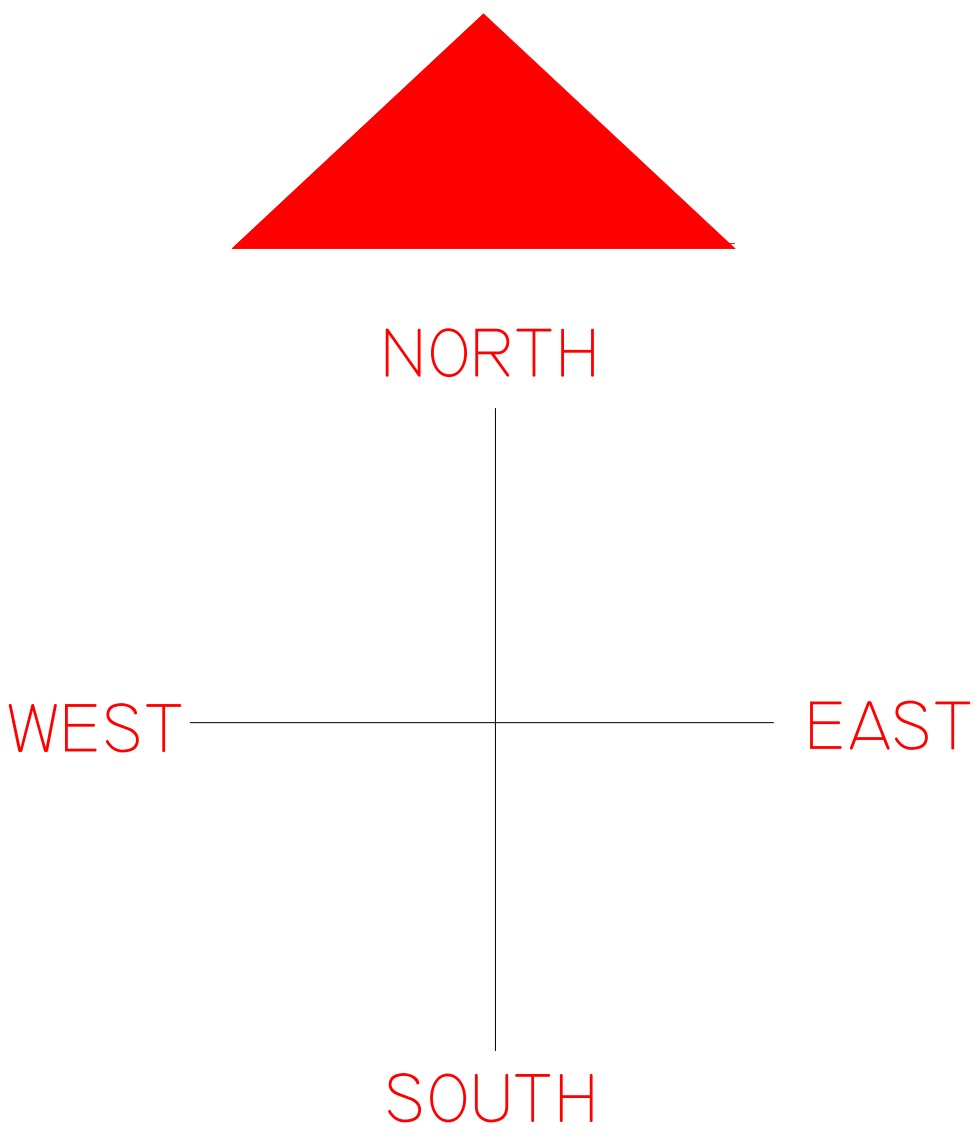

1
A-1

CHABAD
mezanine-FLOOR PLAN

0 0.5 1 2m

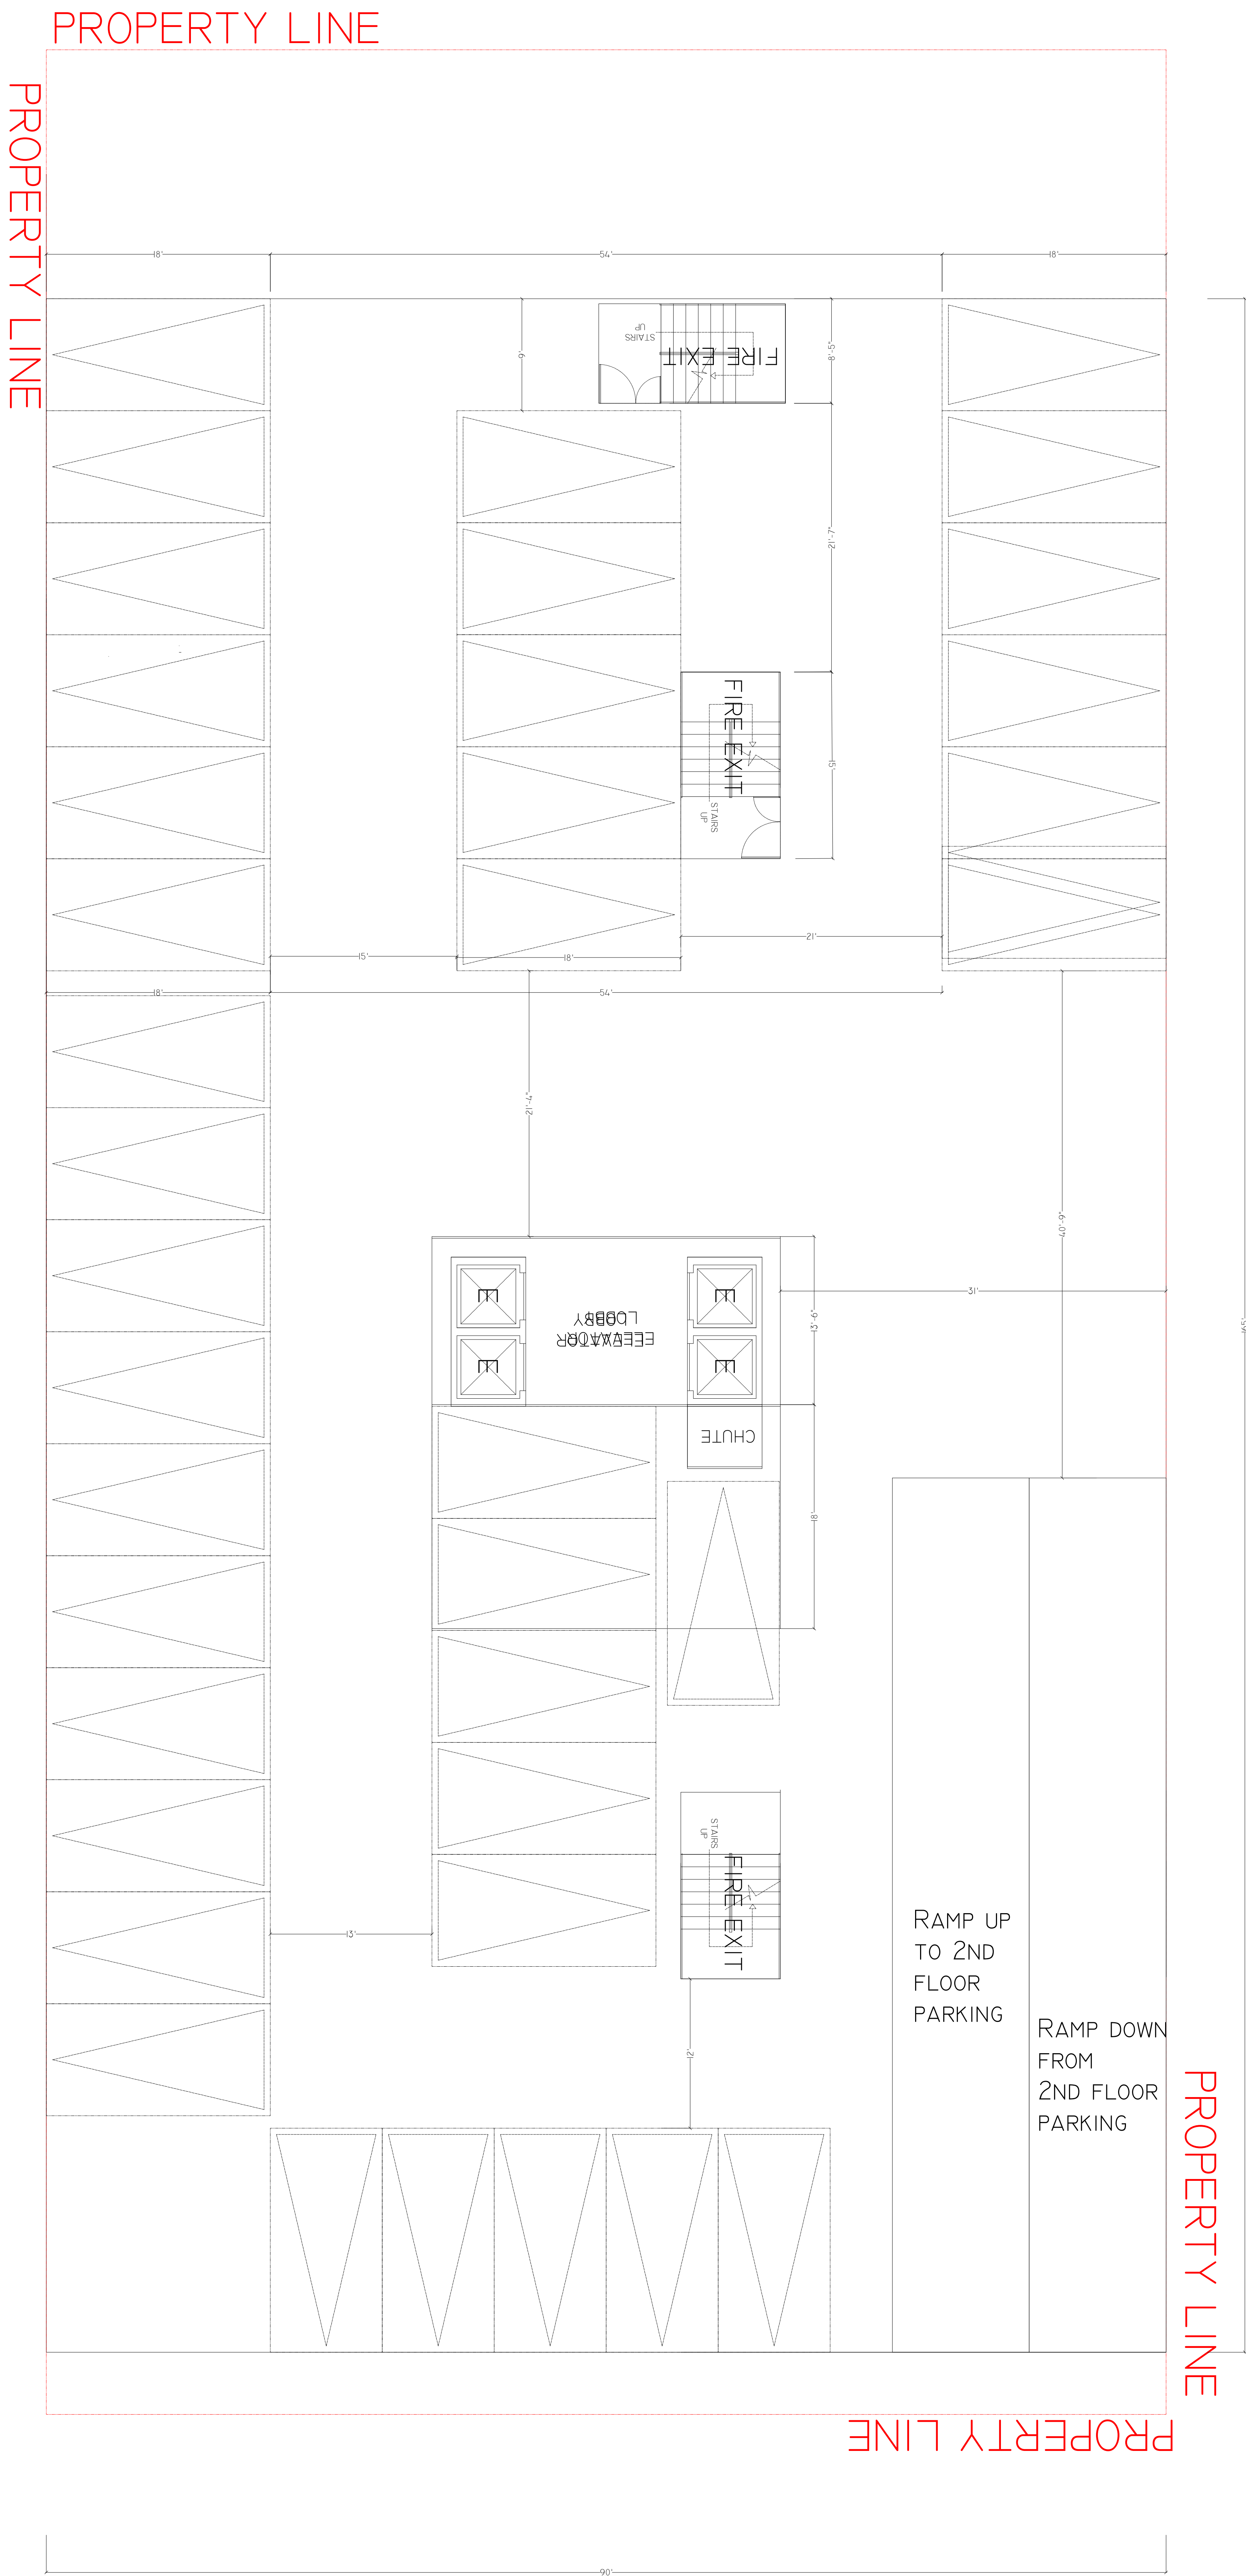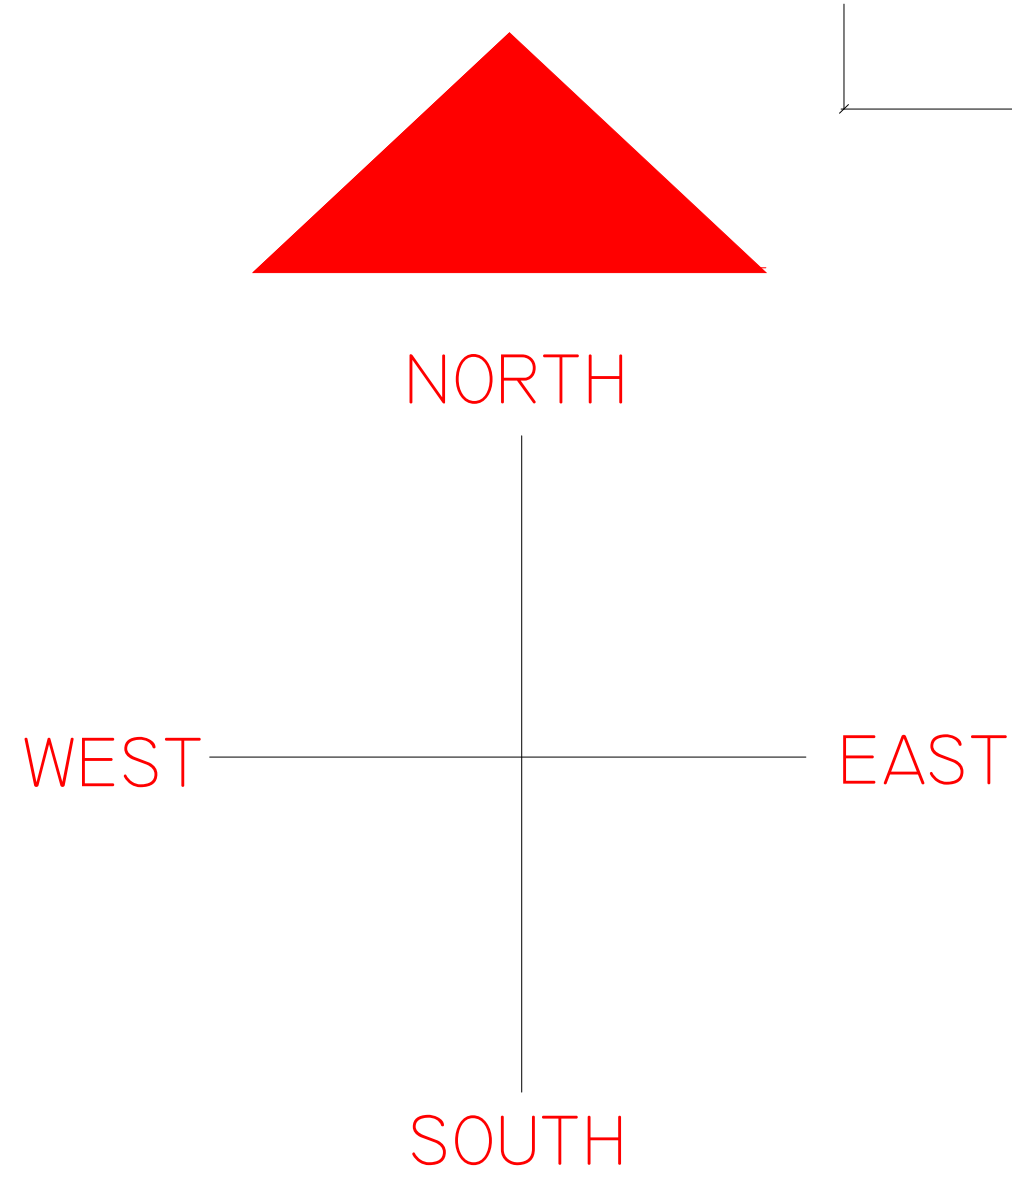




1
A-1

PARKING AREA 2f FLOOR PLAN



47 SLOTS X 1
RAMP RATIO: 3FT RISE:10FT RUN

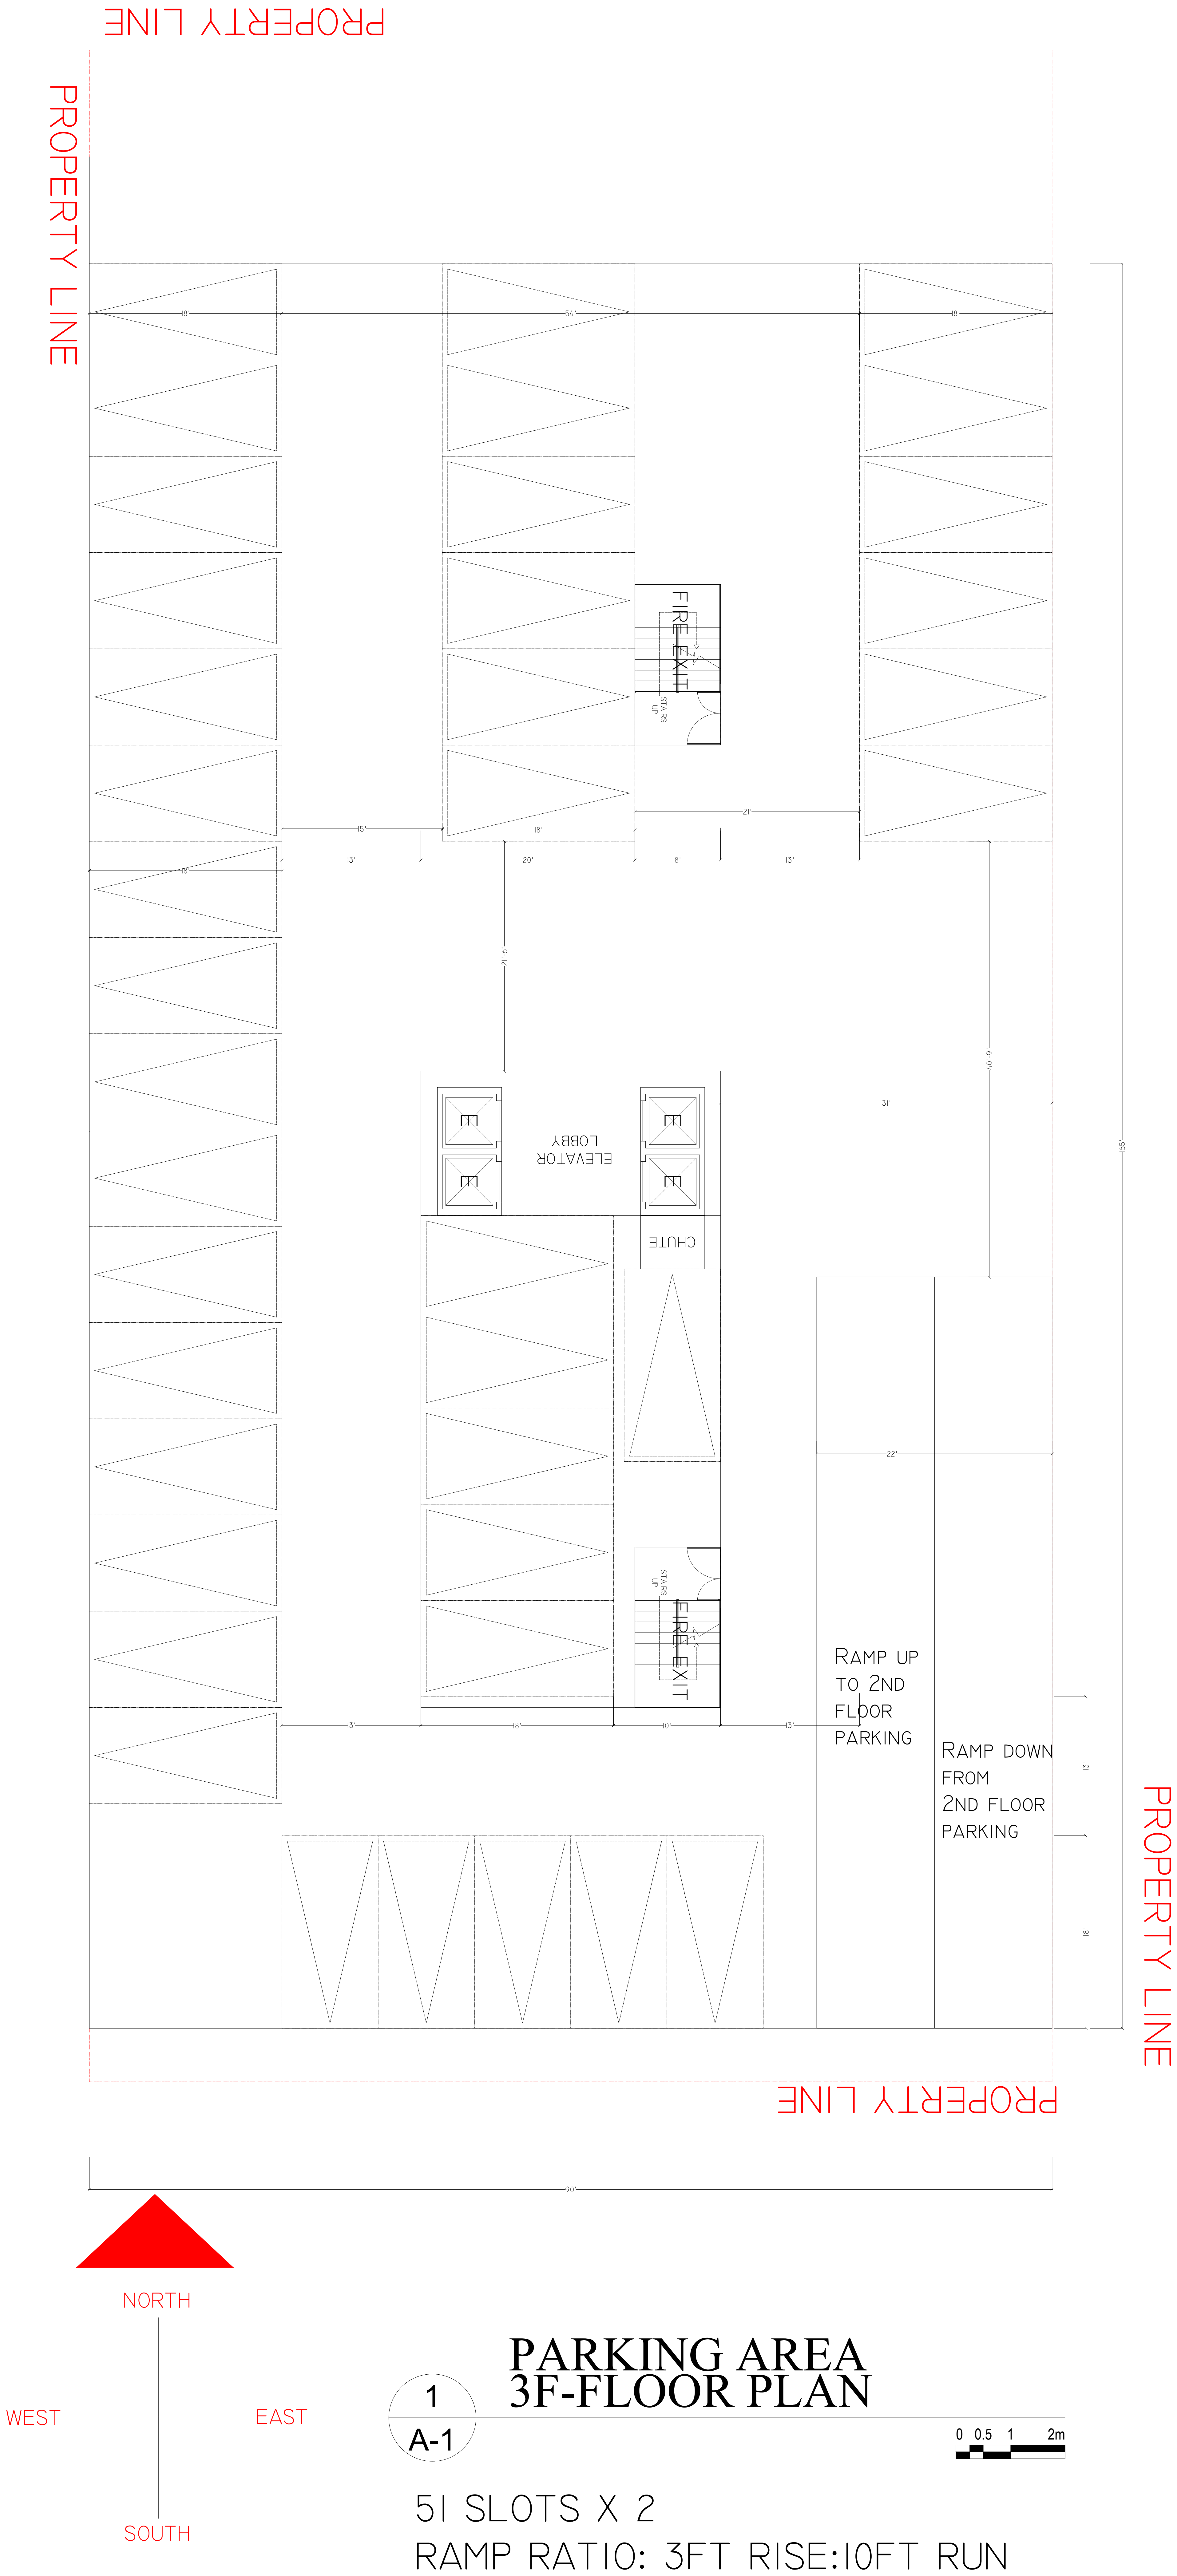

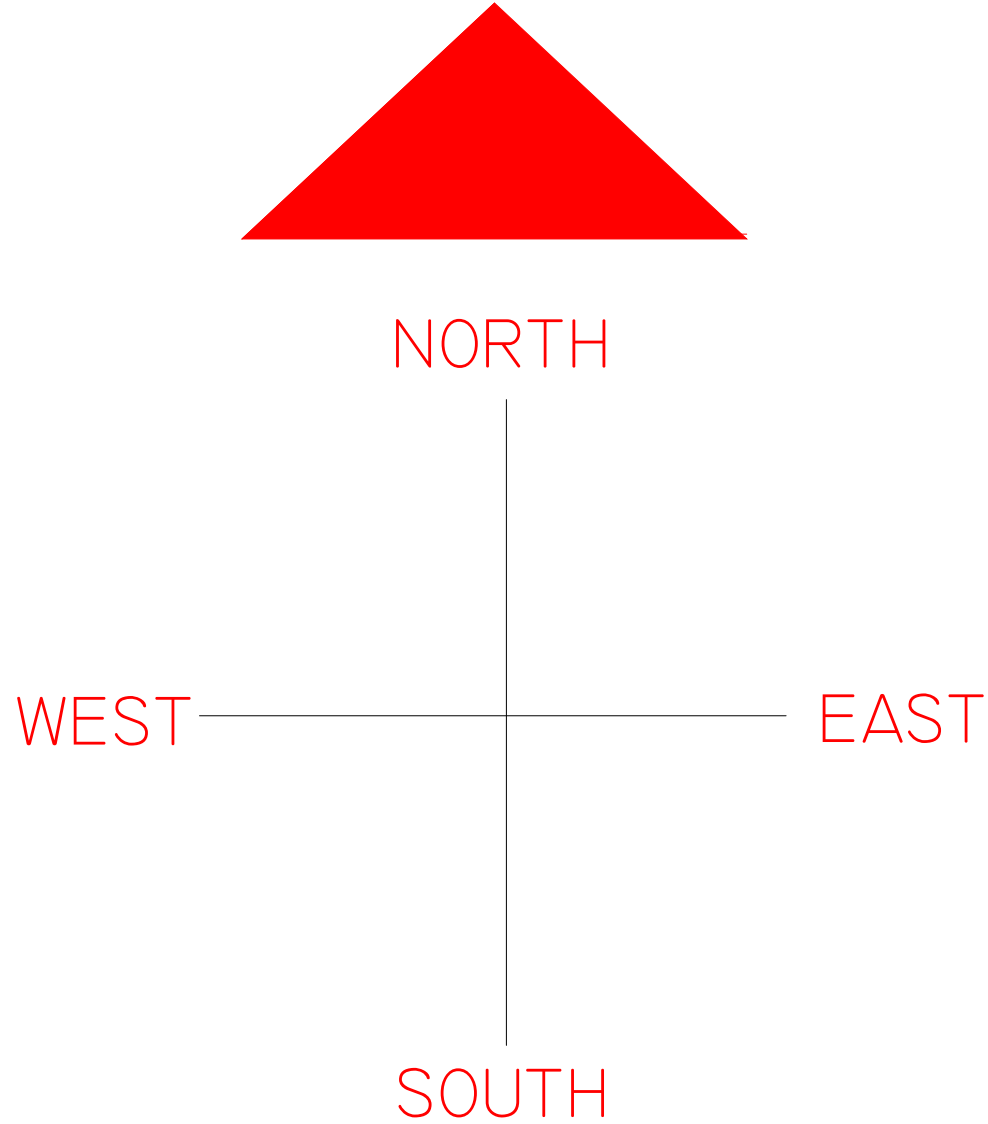
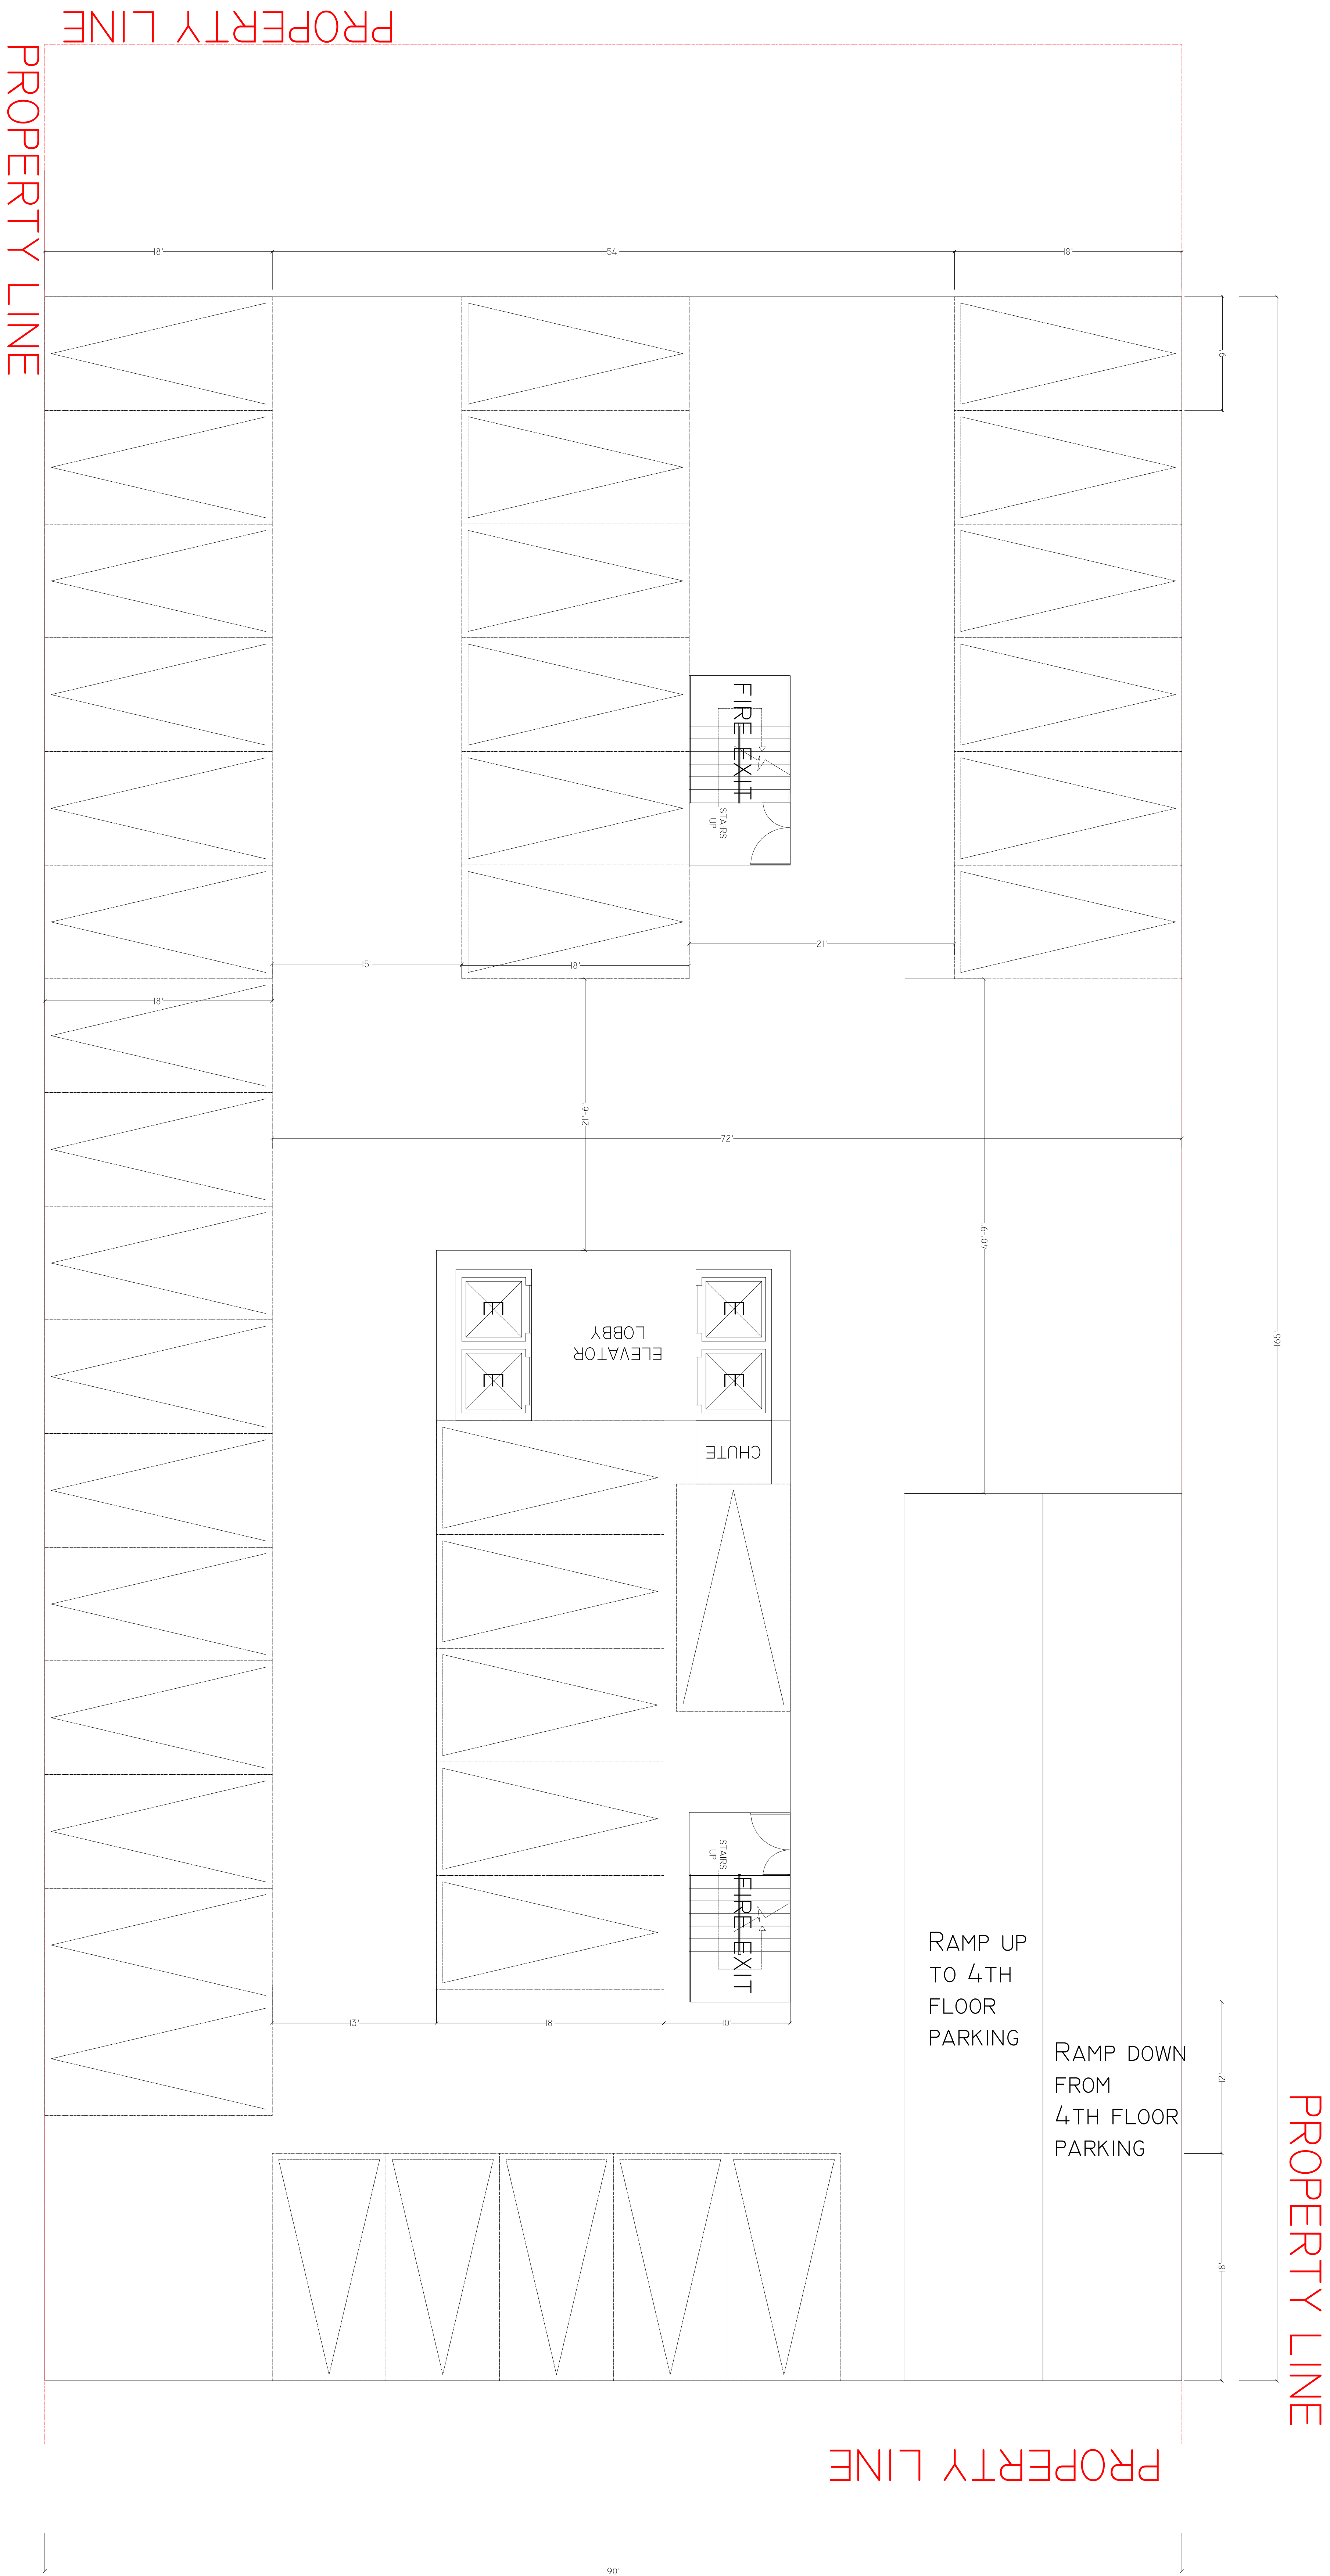


1
A-1

PARKING AREA 4f FLOOR PLAN




51 SLOTS X 2
RAMP RATIO: 3FT RISE:10FT RUN

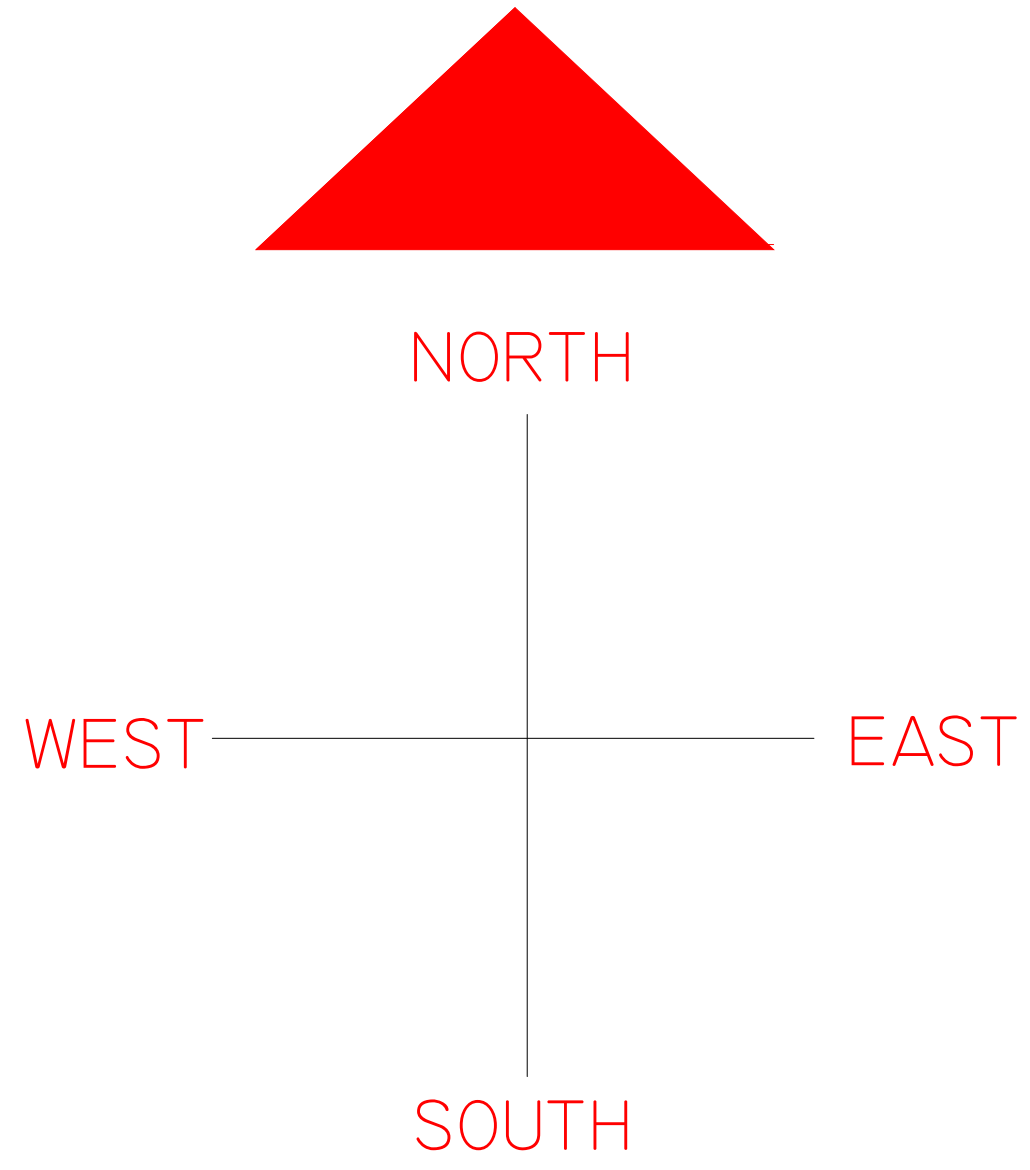
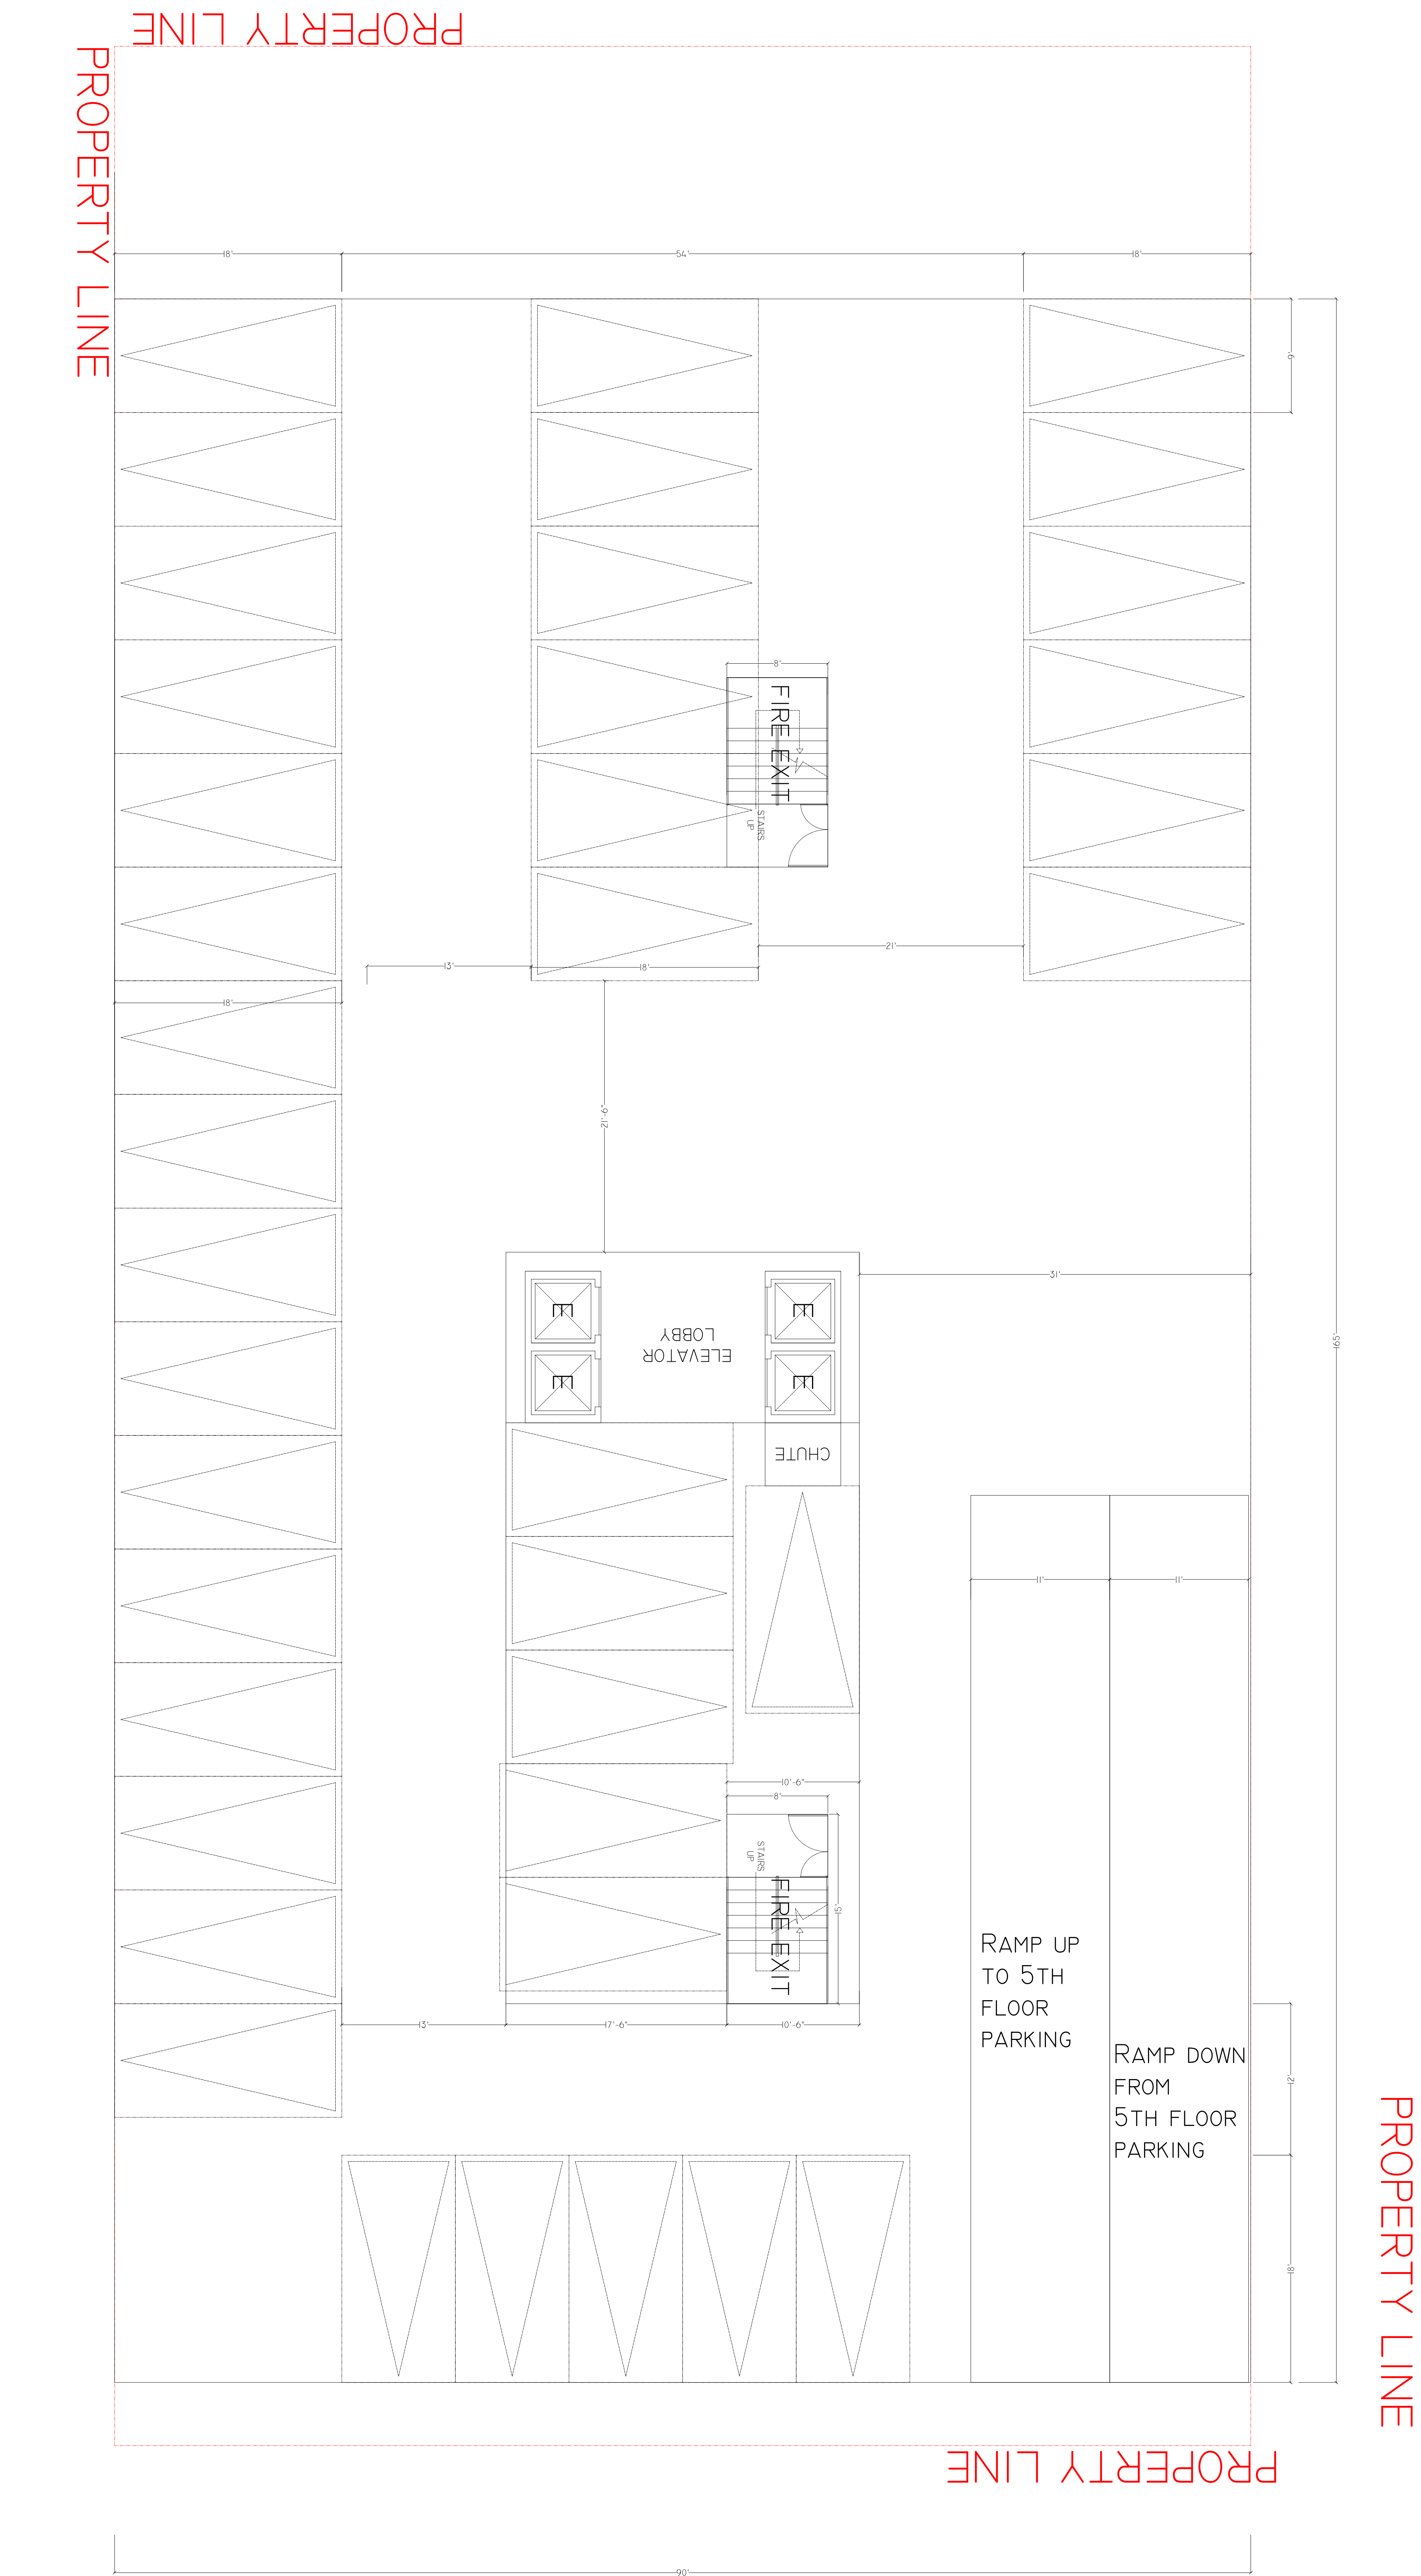


1
A-1

**PARKING AREA
5f FLOOR PLAN**

51 SLOTS X 2
RAMP RATIO: 3FT RISE:10FT RUN

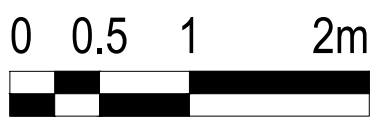

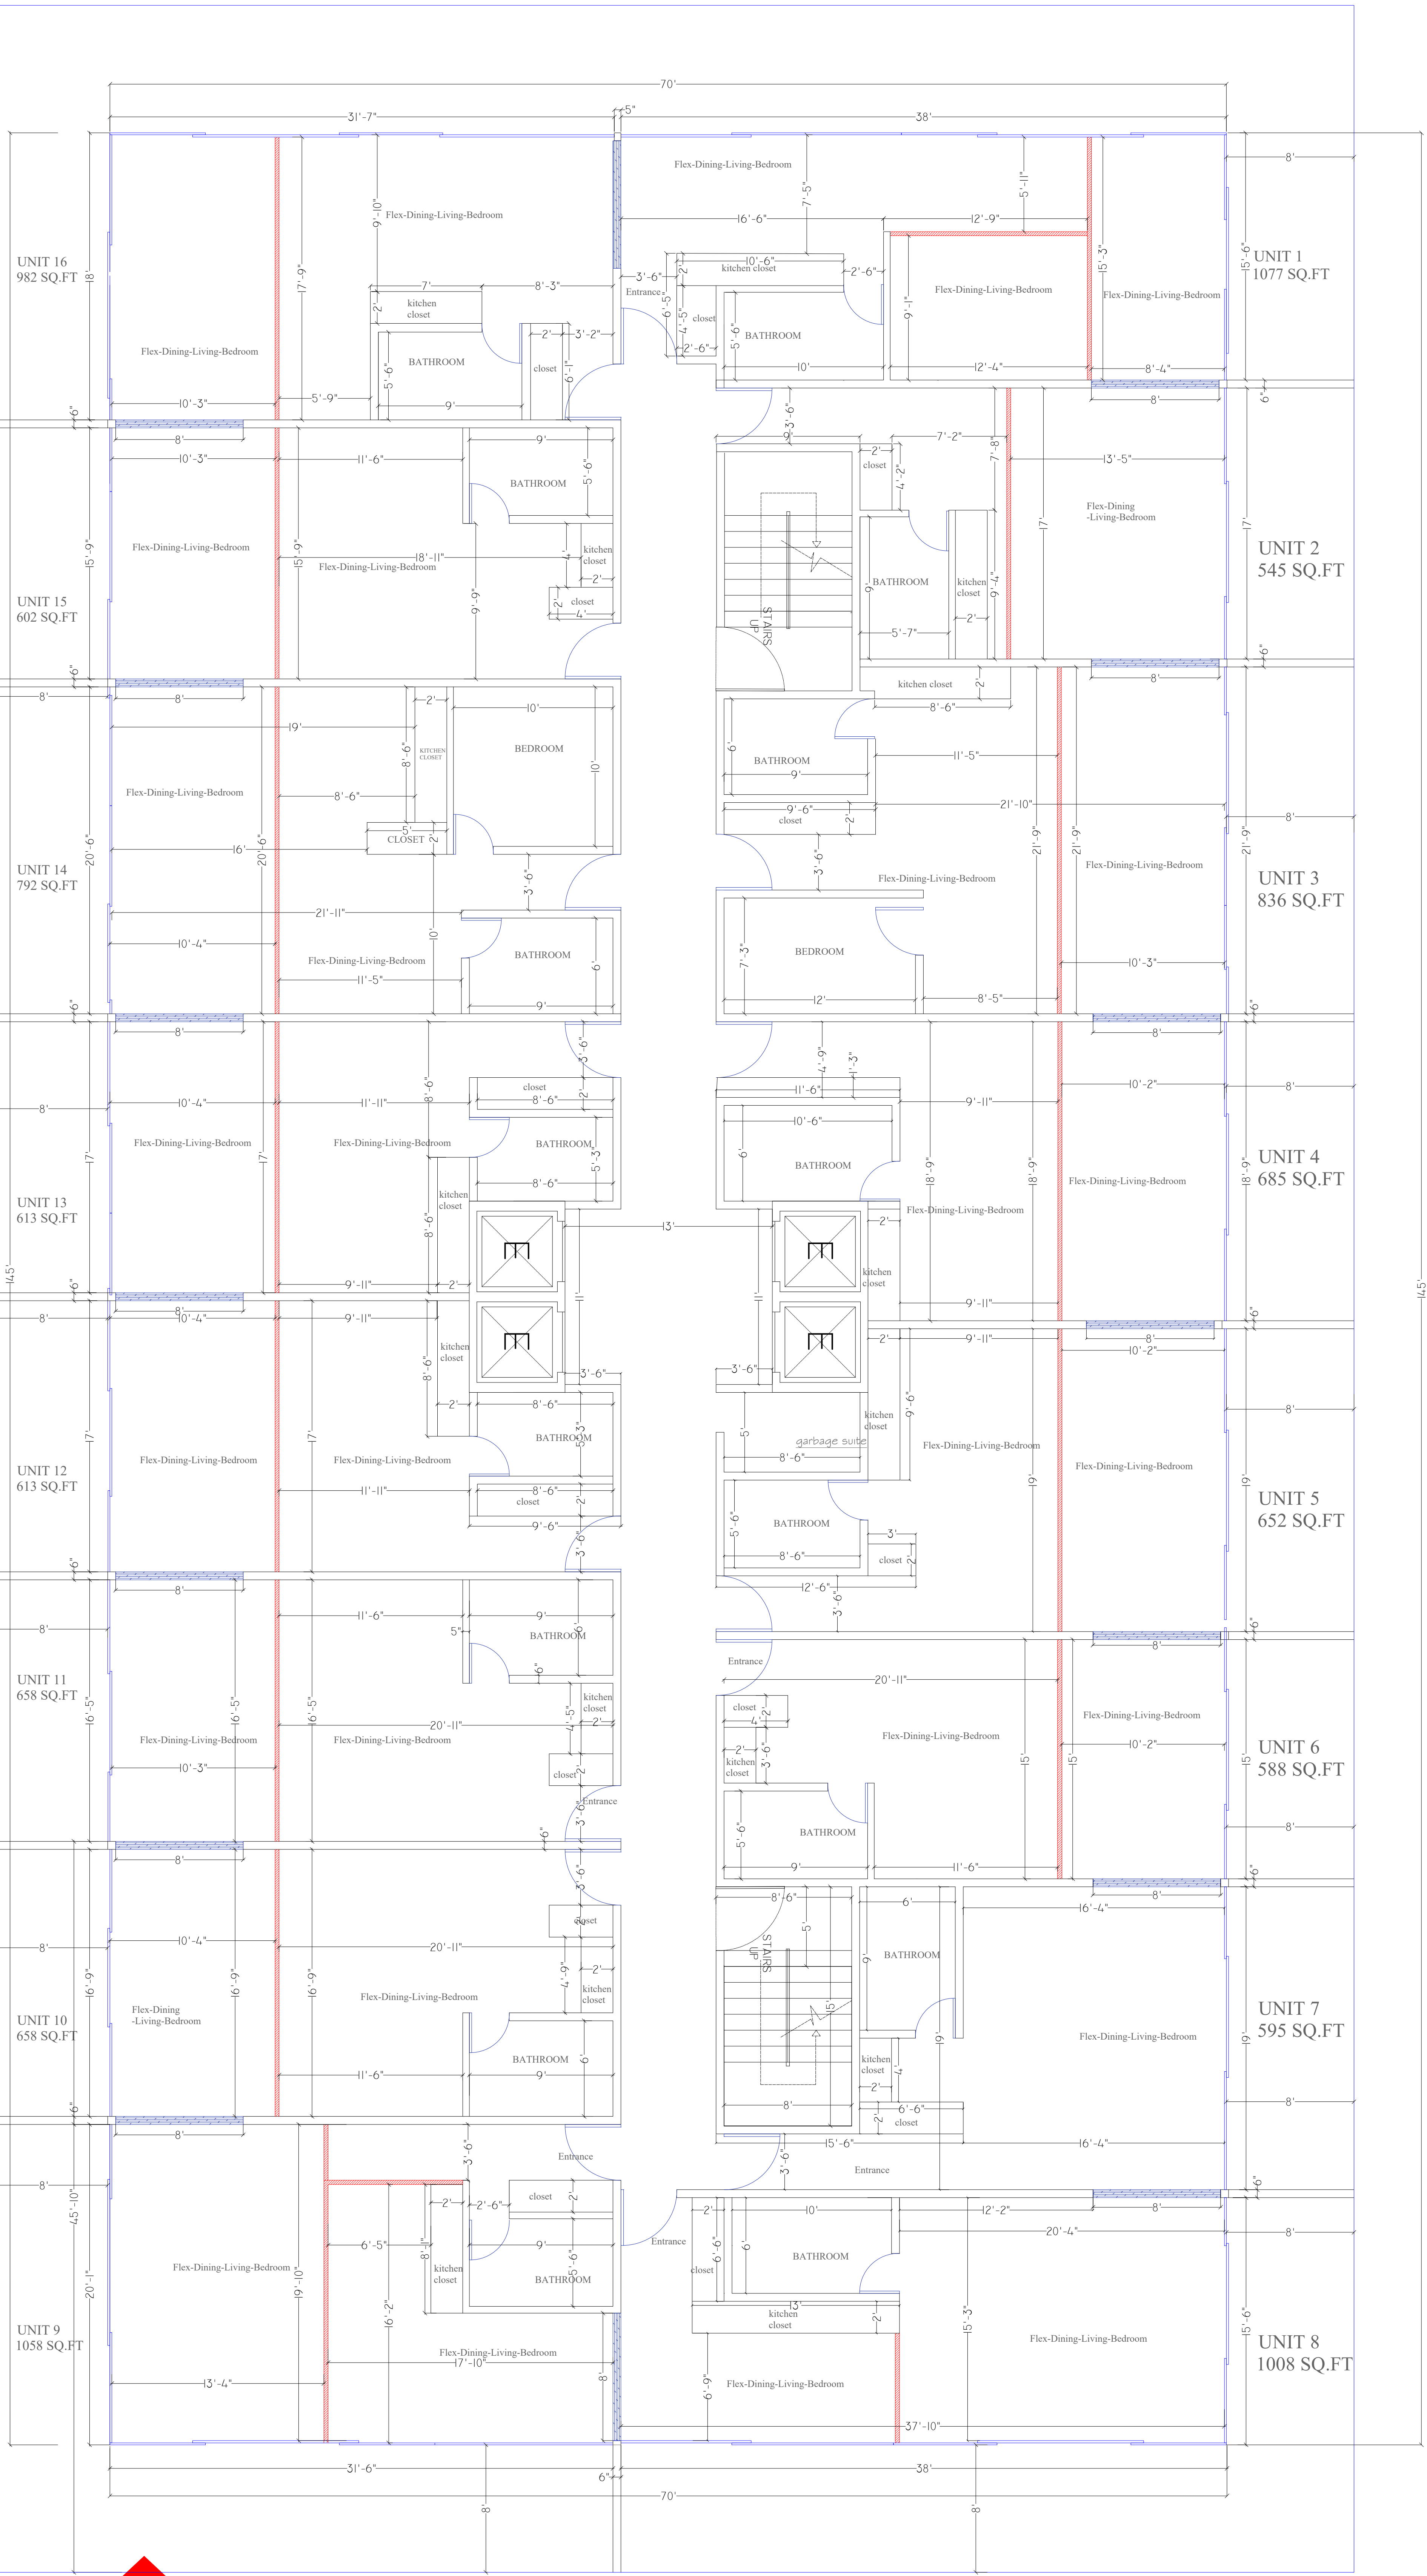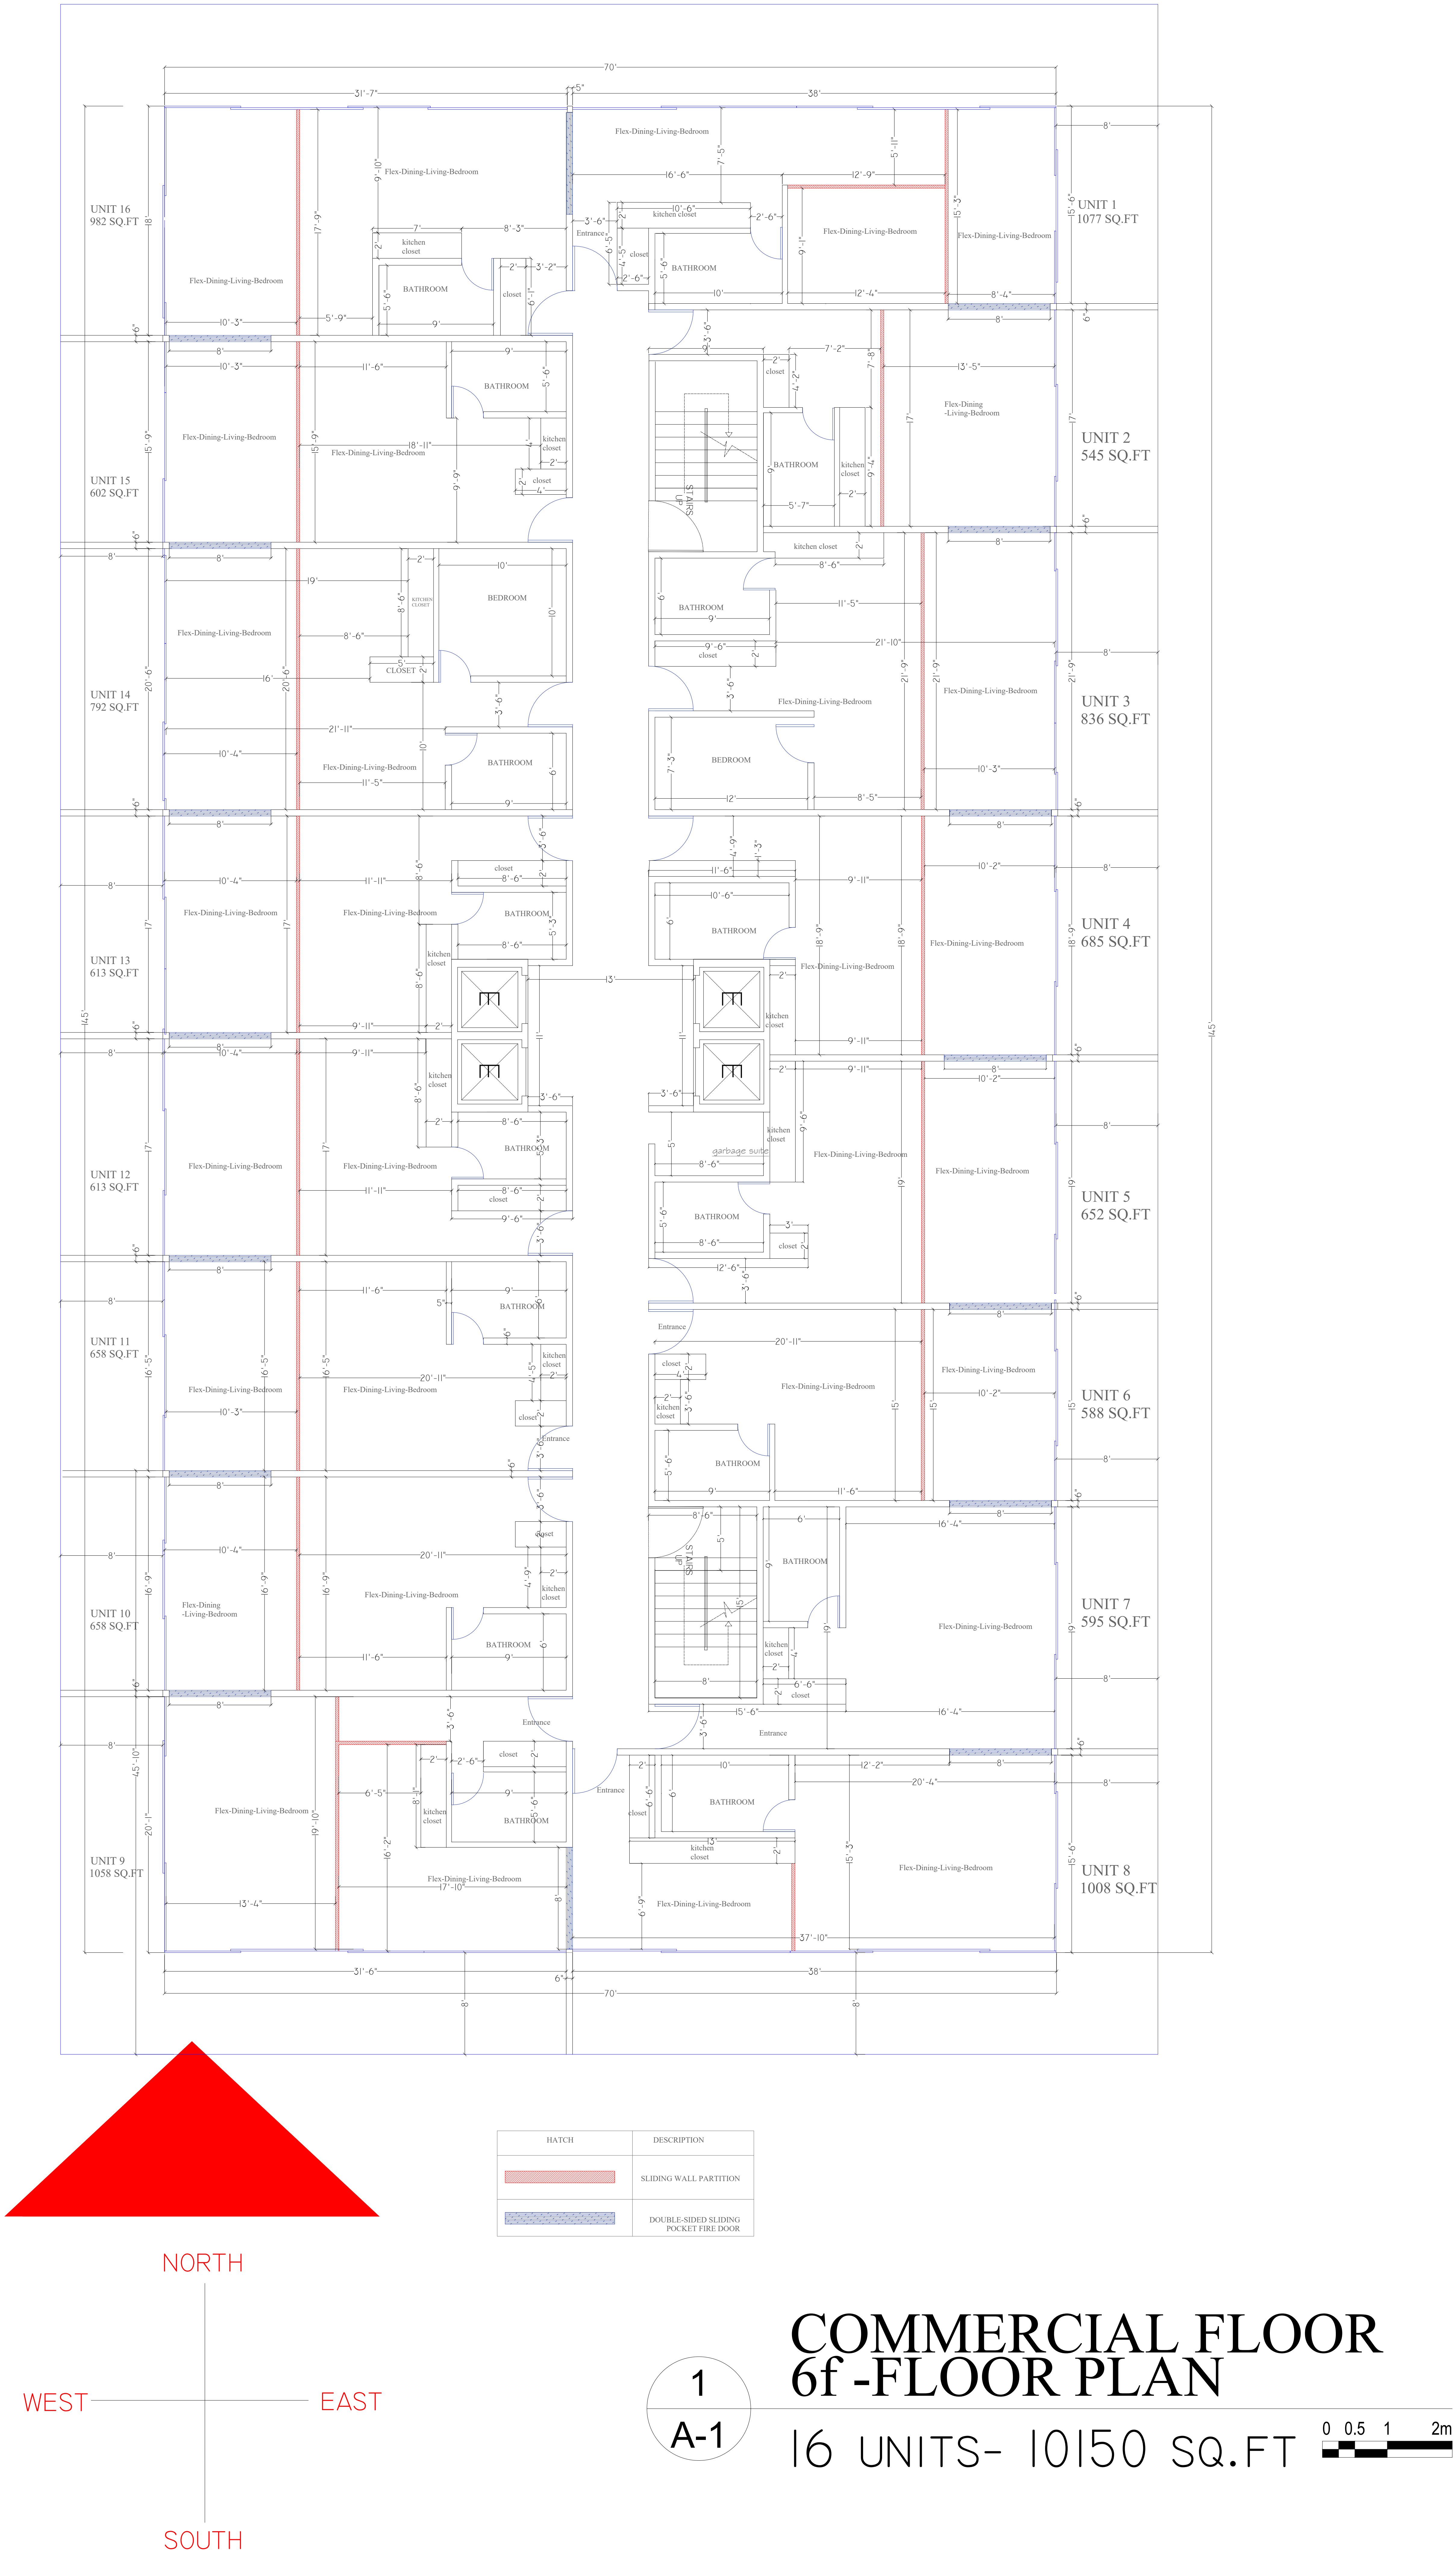

HATCH	DESCRIPTION
	SLIDING WALL PARTITION
	DOUBLE-SIDED SLIDING POCKET FIRE DOOR

NORTH

WEST

EAST

SOUTH



1

A-1

COMMERCIAL FLOOR 6f -FLOOR PLAN

16 UNITS- 10150 SQ.FT



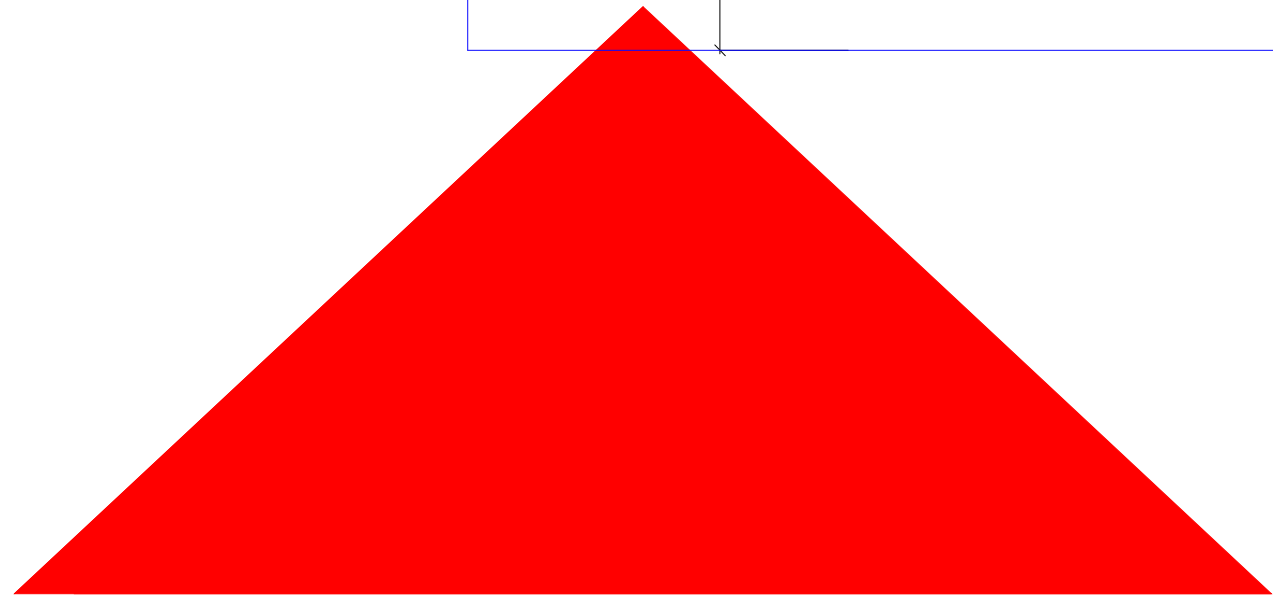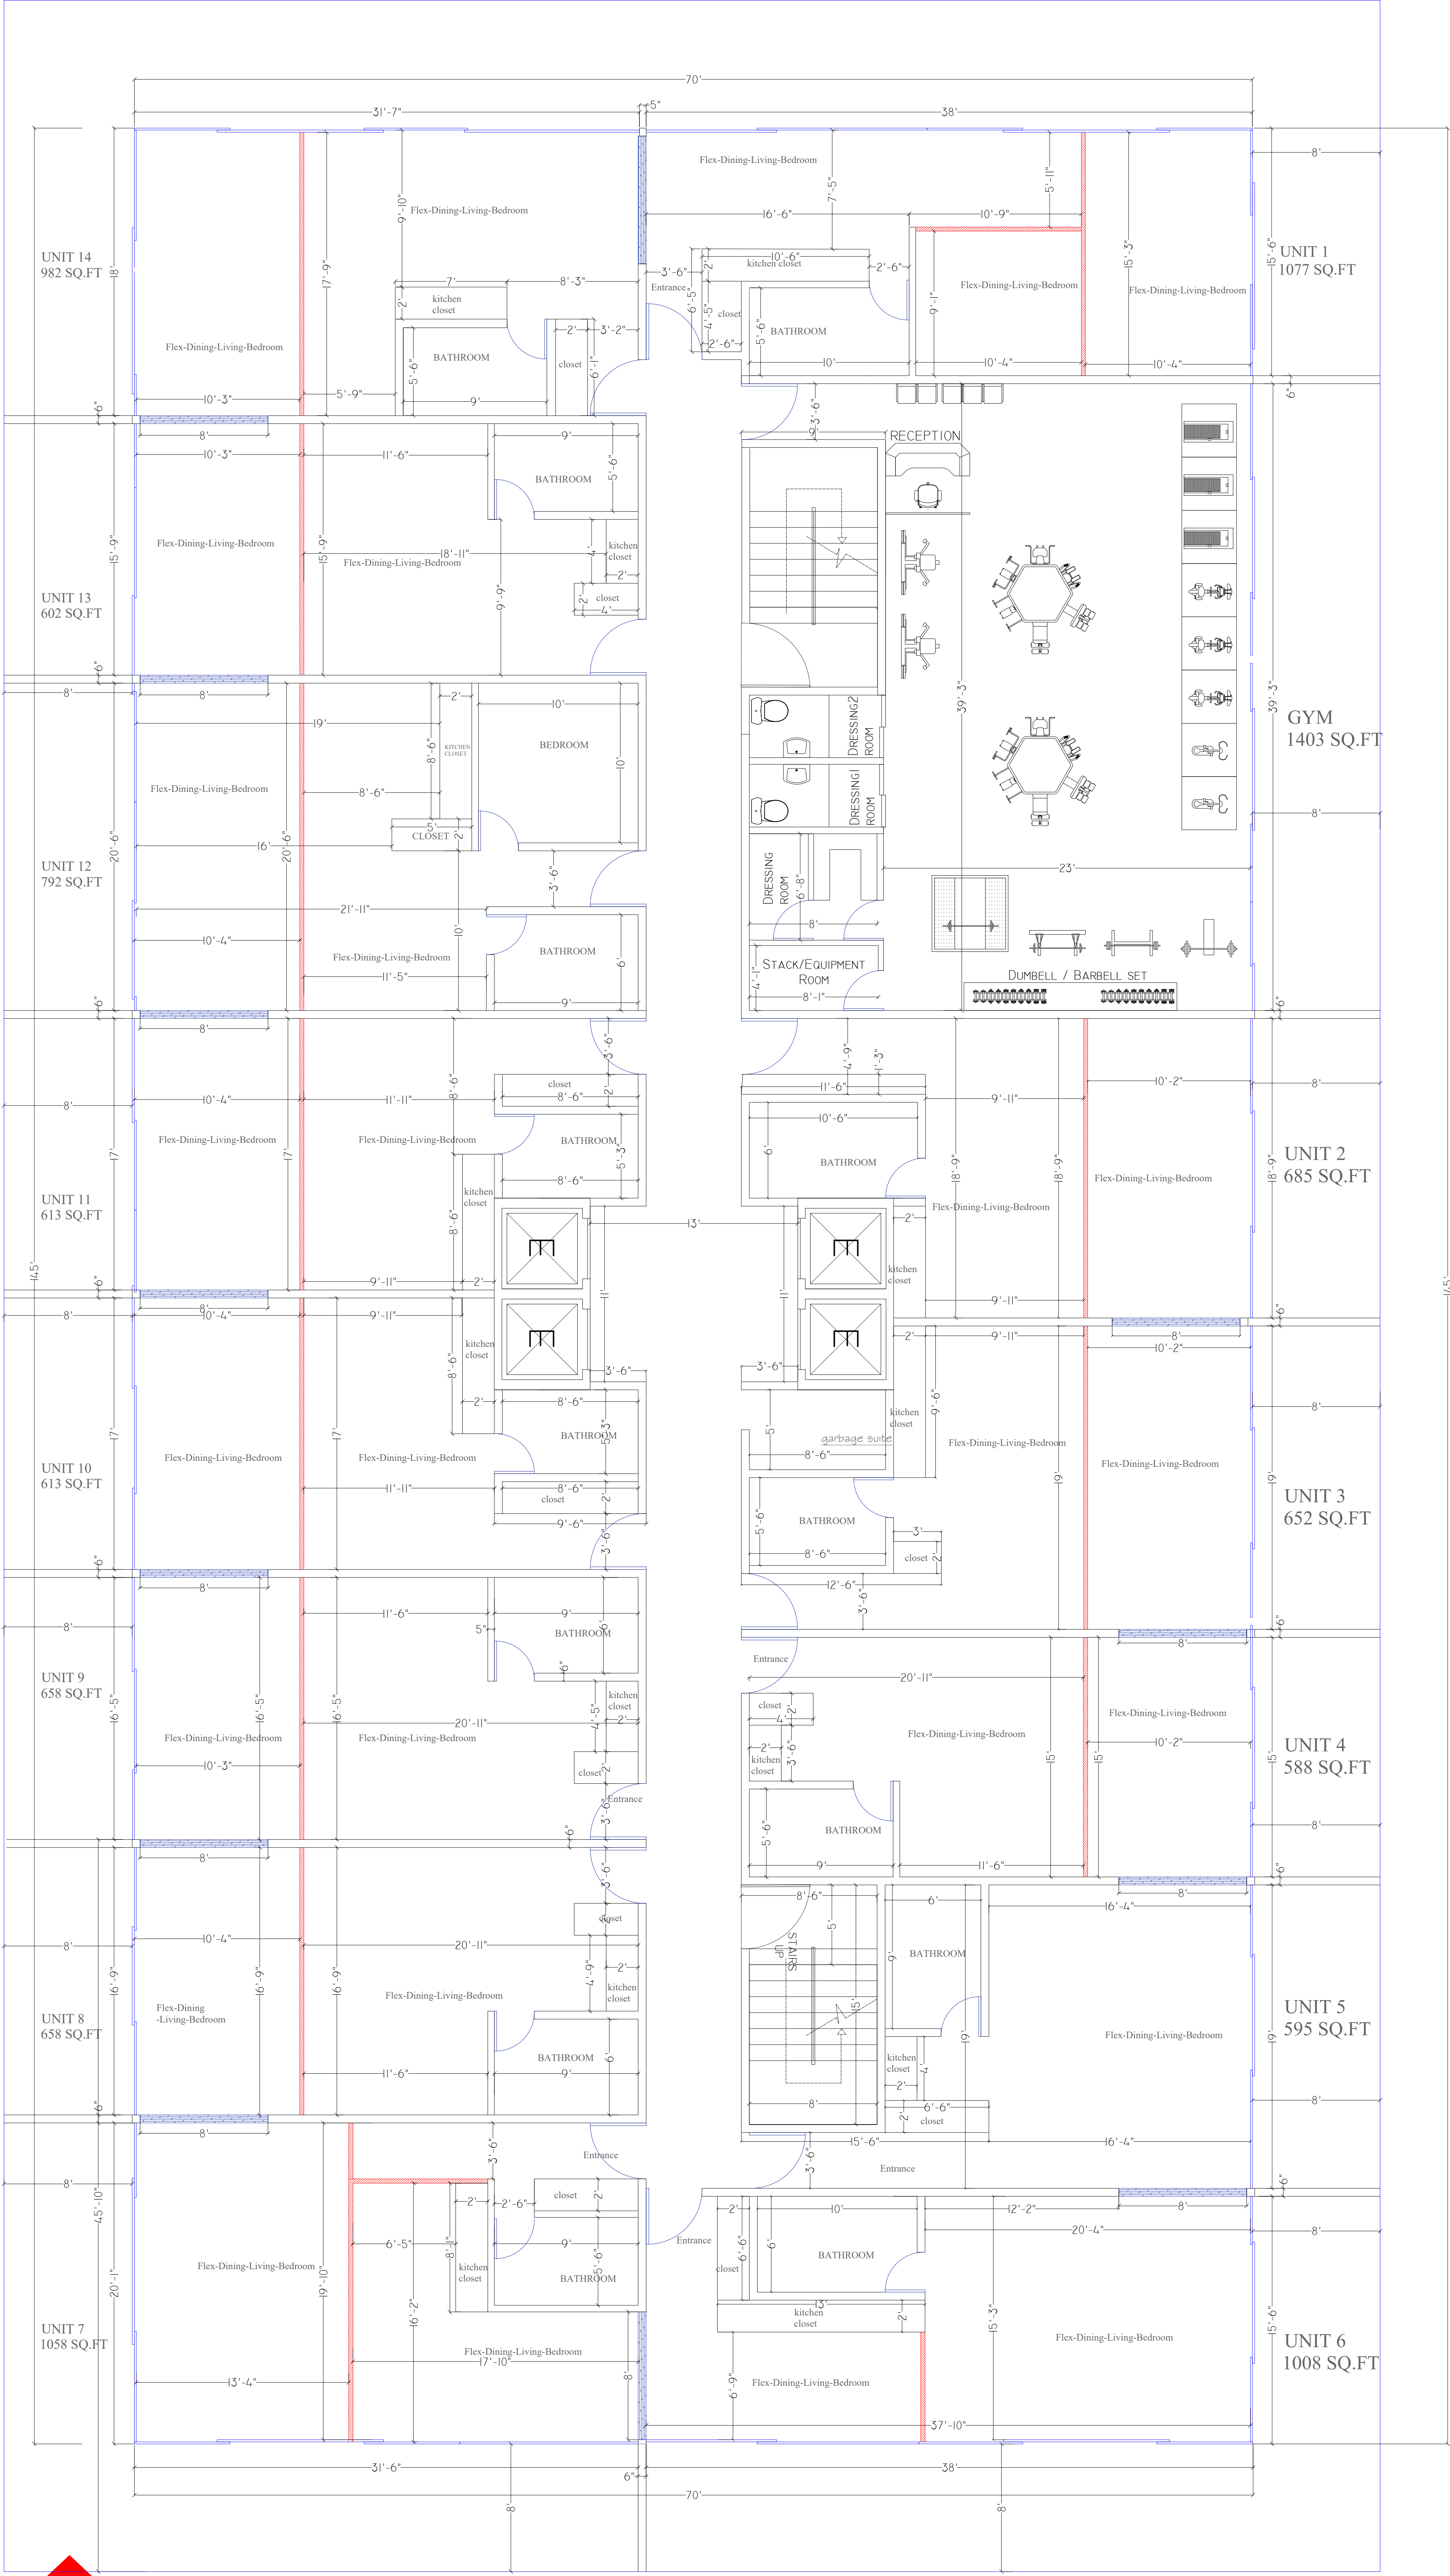


NORTH

WEST

EAST


SOUTH


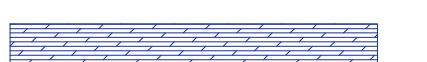
HATCH	DESCRIPTION
	SLIDING WALL PARTITION
	DOUBLE-SIDED SLIDING POCKET FIRE DOOR

1
A-1

COMMERCIAL FLOOR 7f-FLOOR PLAN

GYM+14 UNITS- 10150
SQ.FT

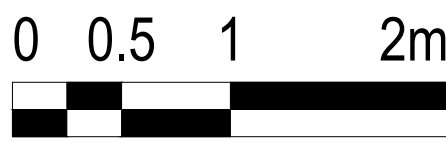

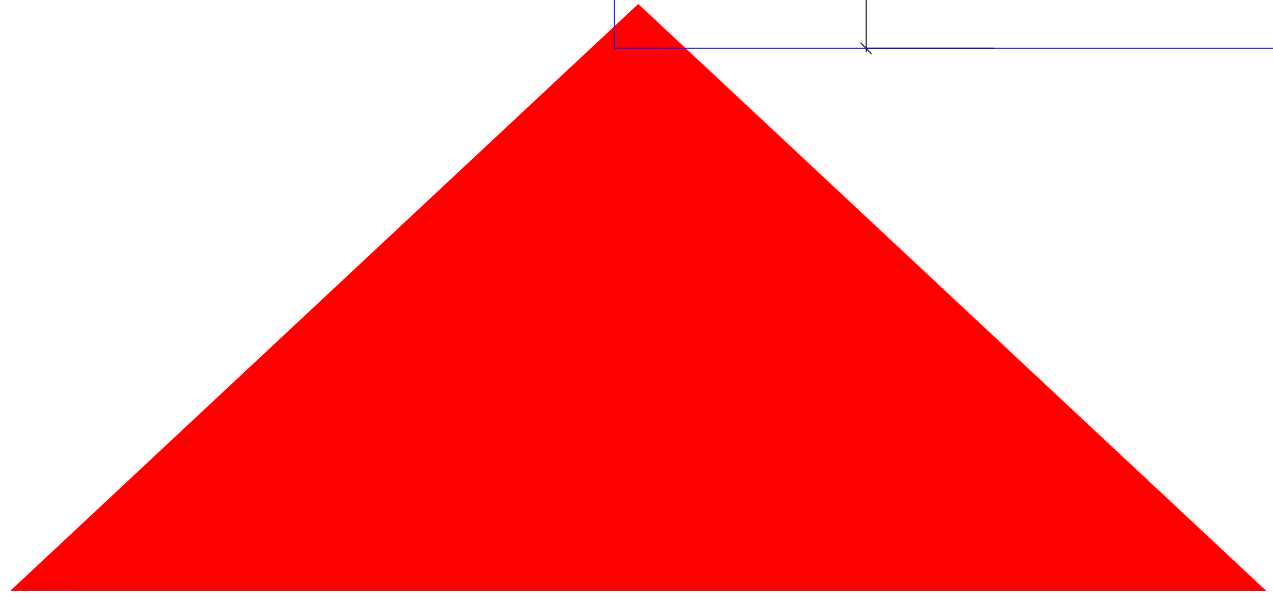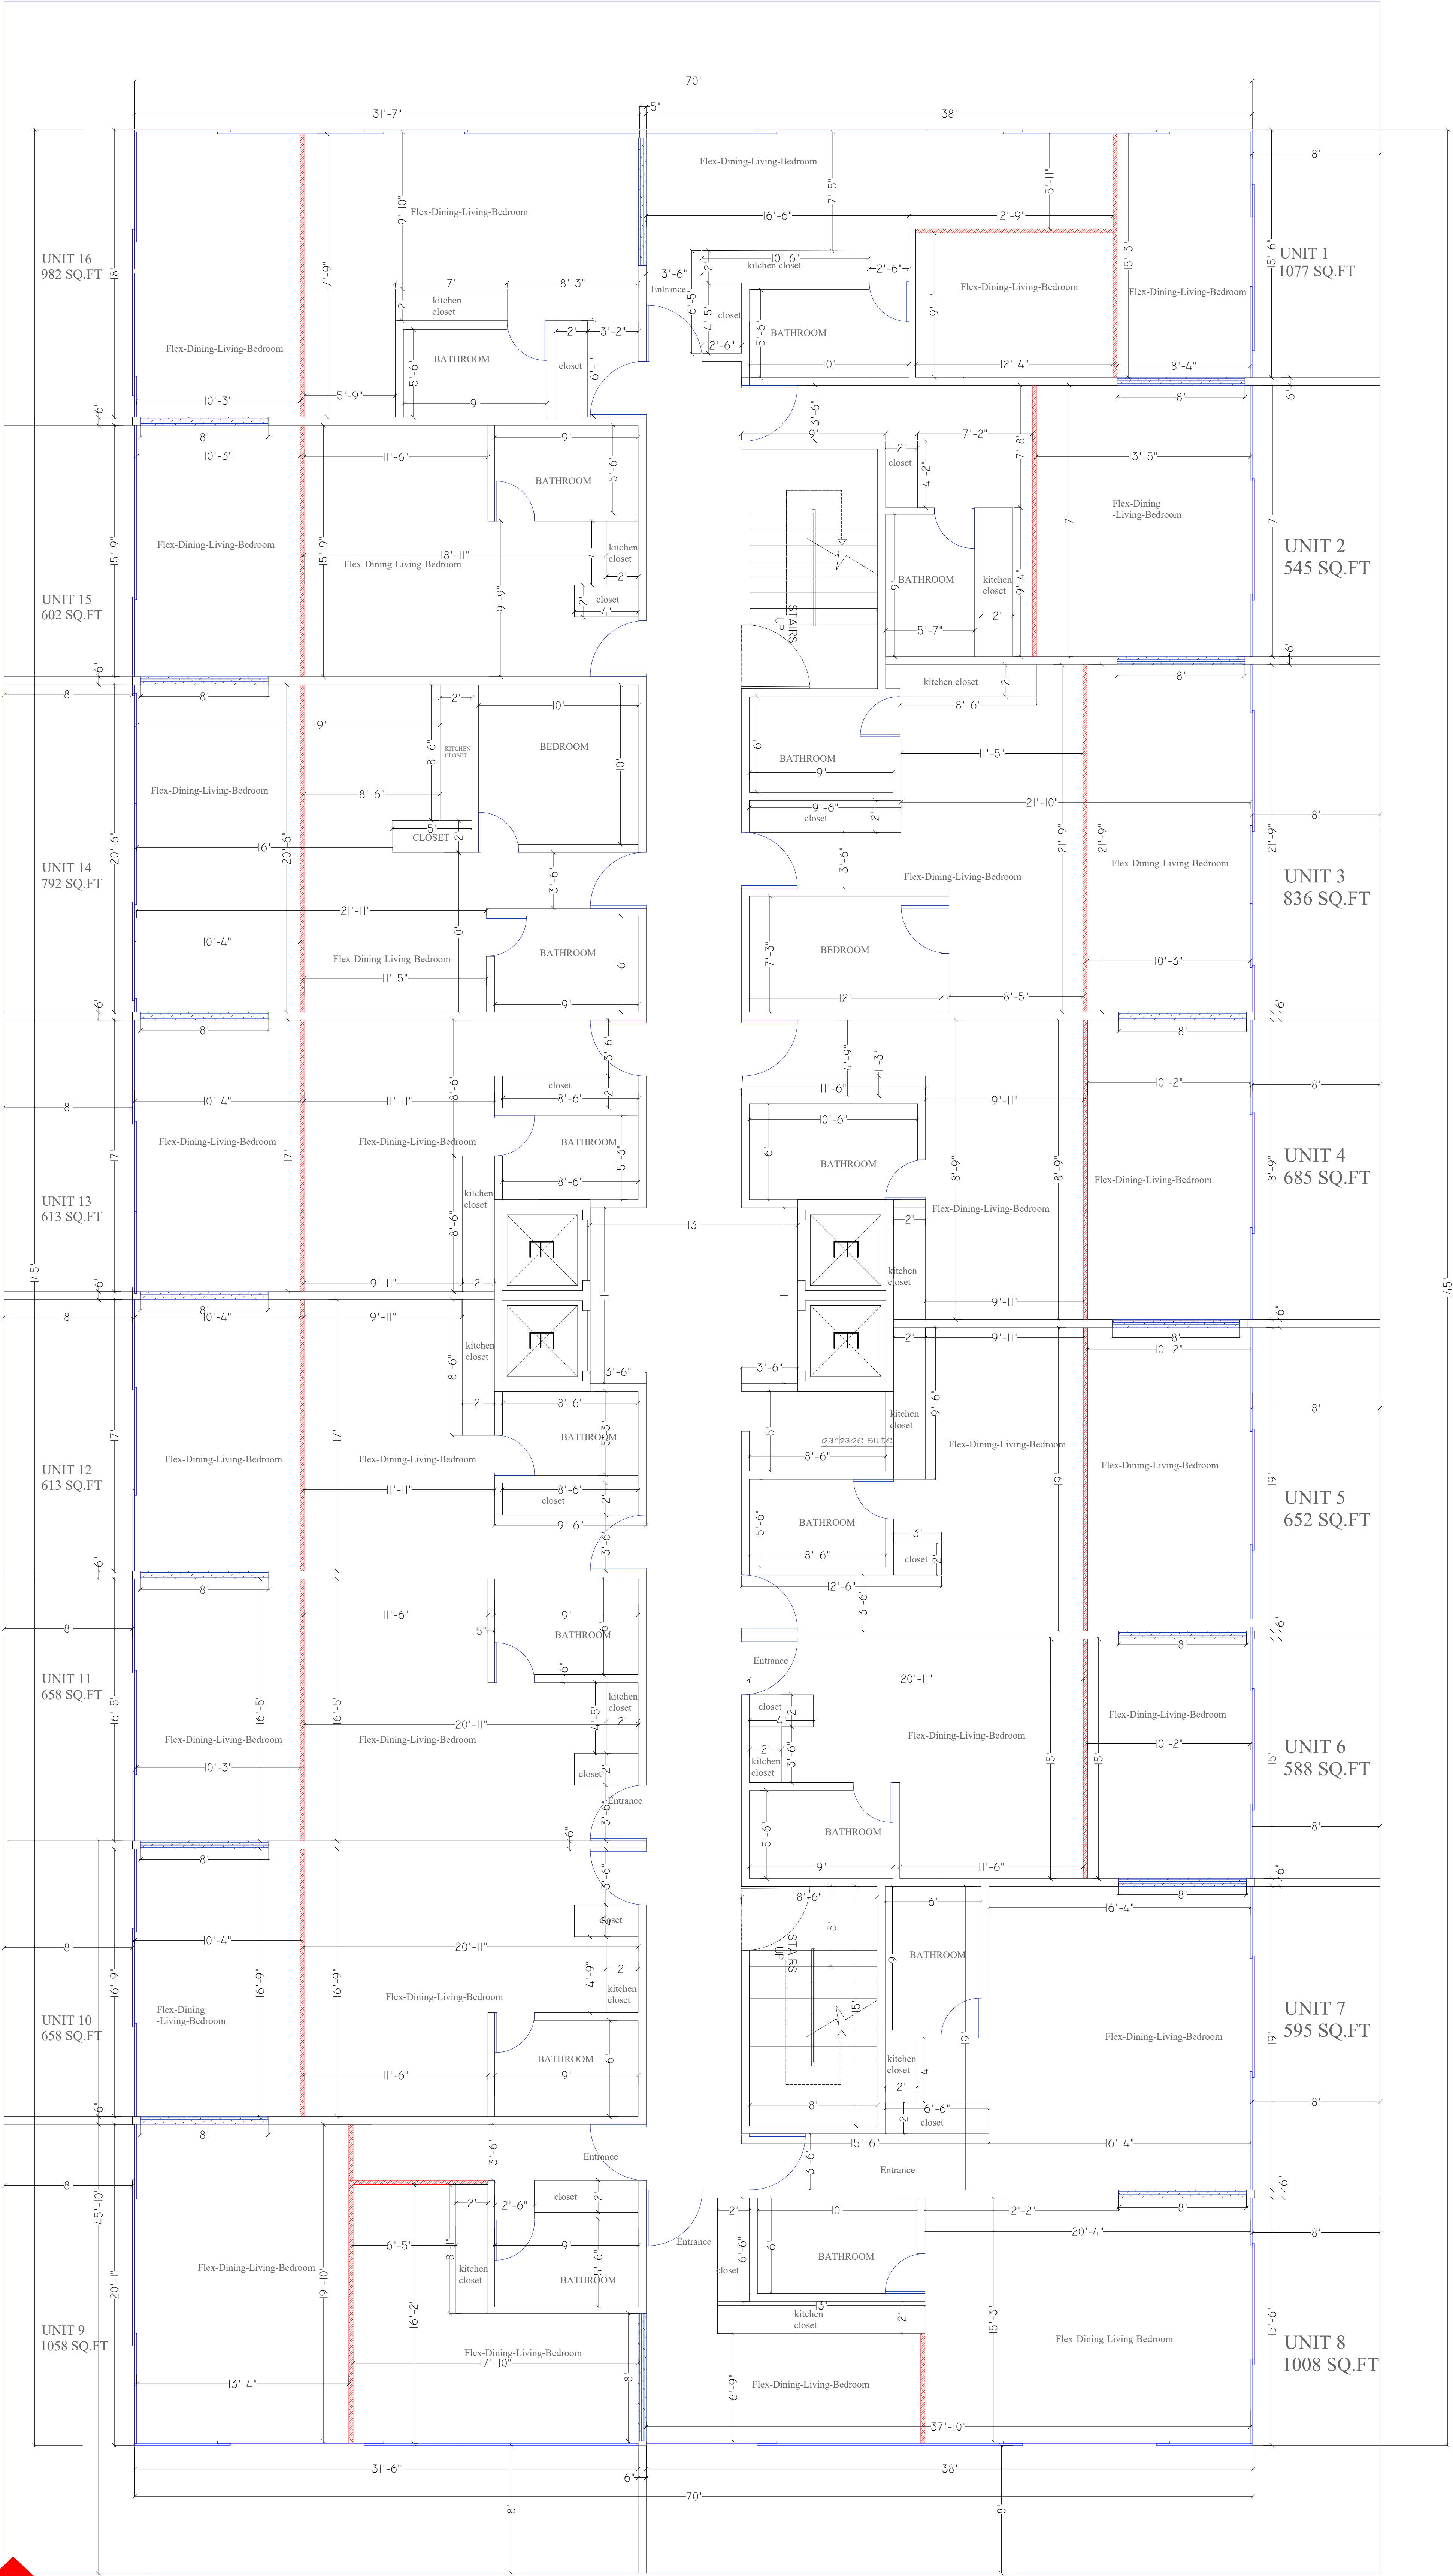

NORTH

WEST

EAST


SOUTH




HATCH	DESCRIPTION
	SLIDING WALL PARTITION
	DOUBLE-SIDED SLIDING POCKET FIRE DOOR

1
A-1

COMMERCIAL FLOOR 8f -FLOOR PLAN

16 UNITS- 10150 SQ.FT

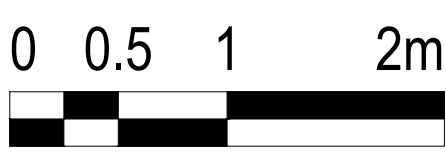

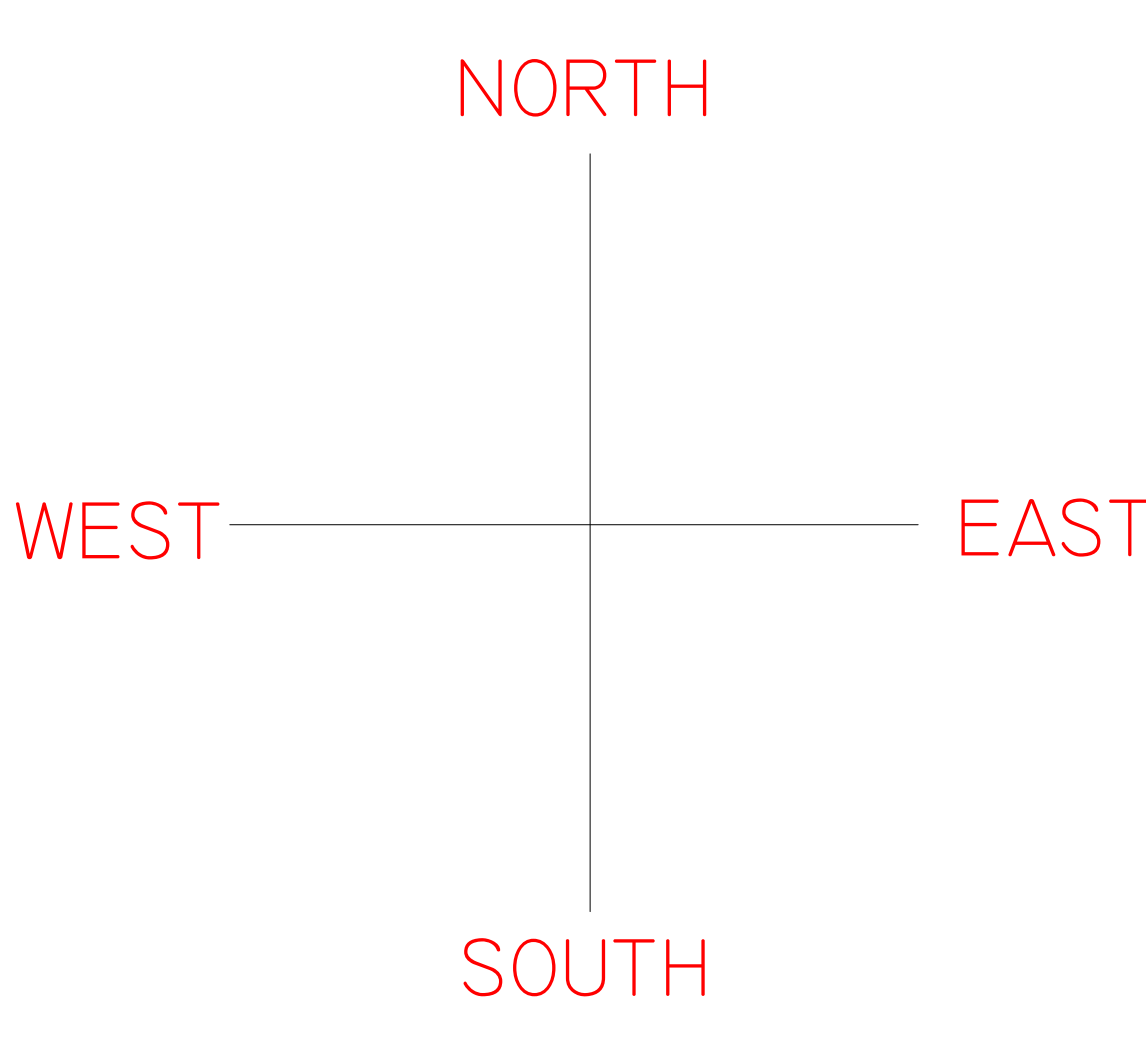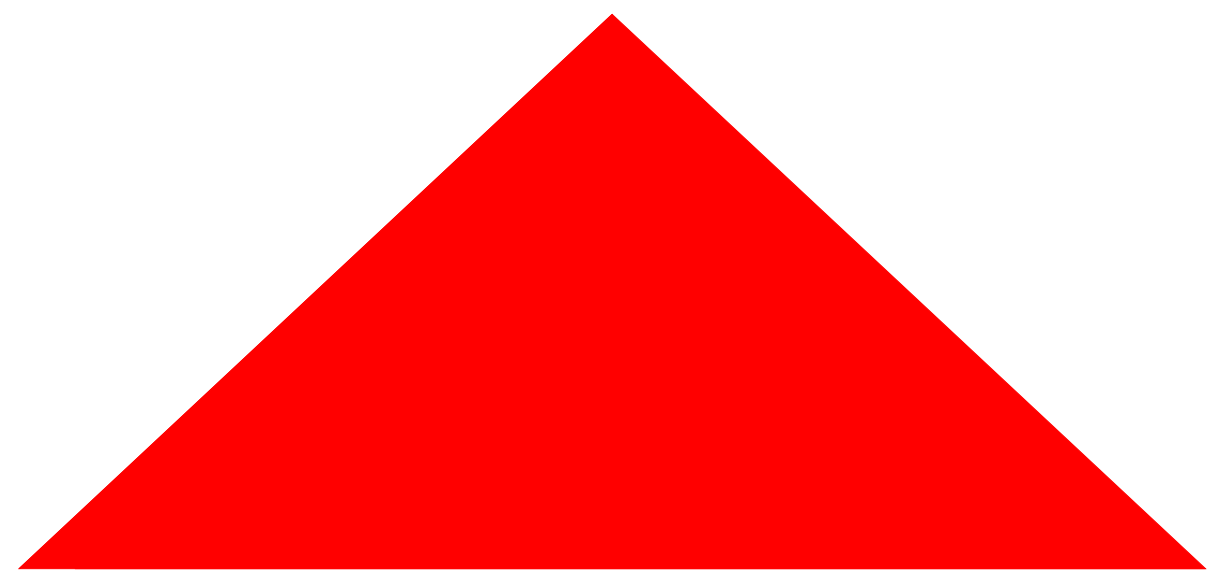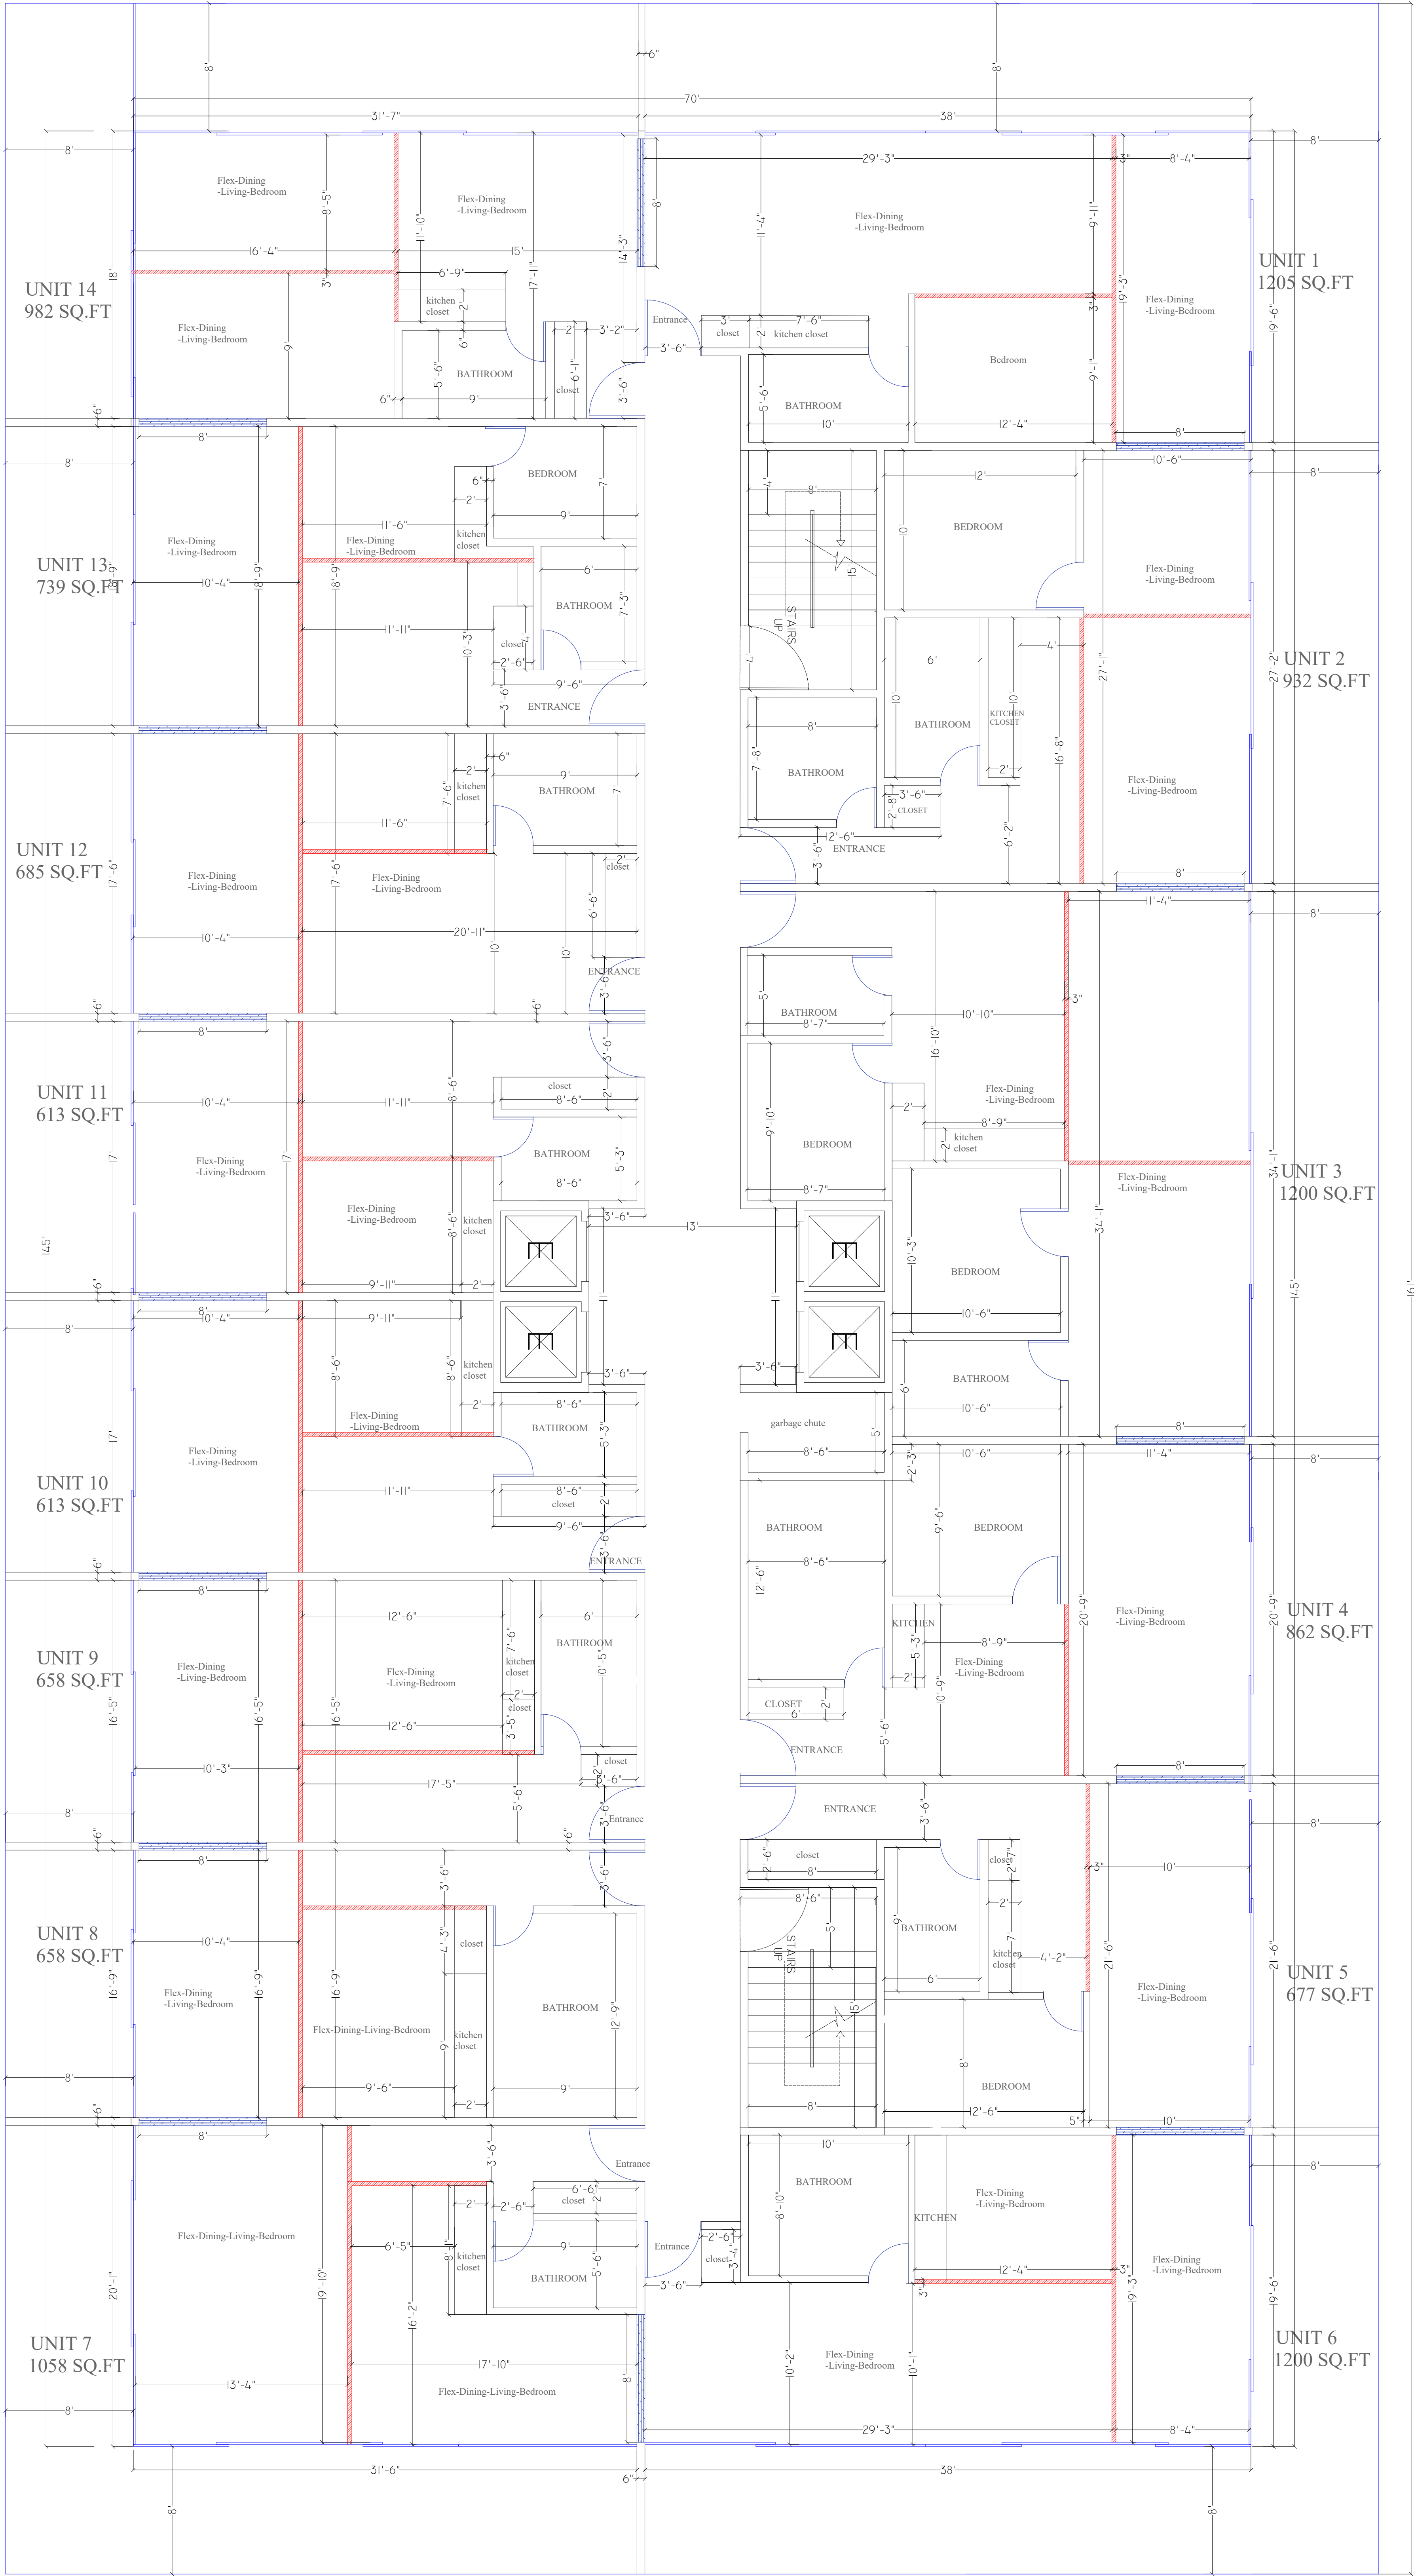



HATCH	DESCRIPTION
	SLIDING WALL PARTITION
	DOUBLE-SIDED SLIDING POCKET FIRE DOOR

1
A-1

COMMERCIAL FLOOR
9f-FLOOR PLAN

14 UNITS- 10150 SQ.FT



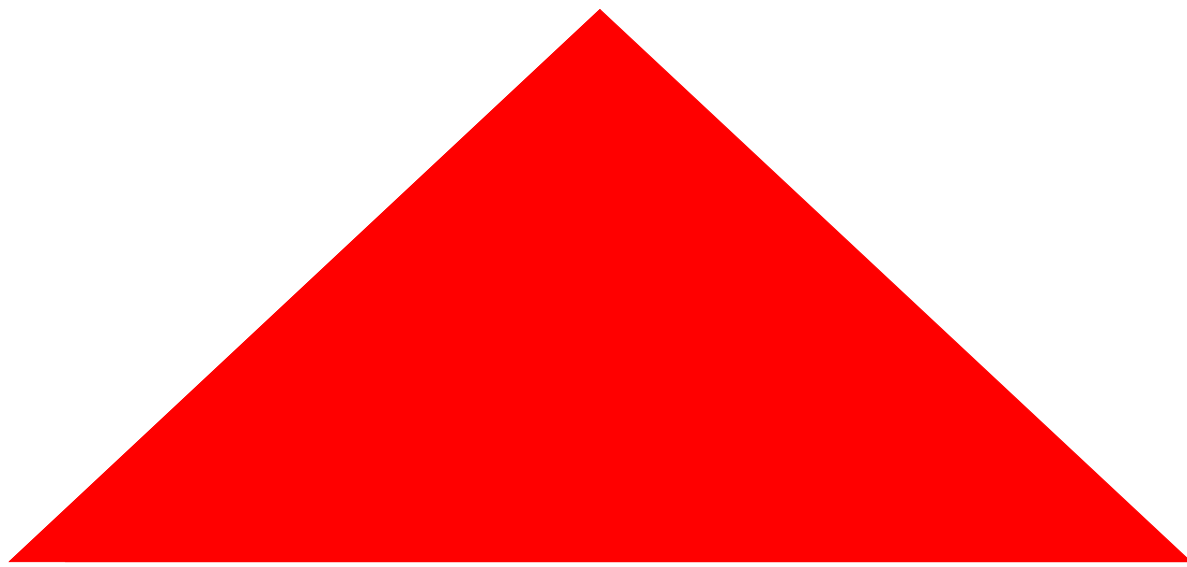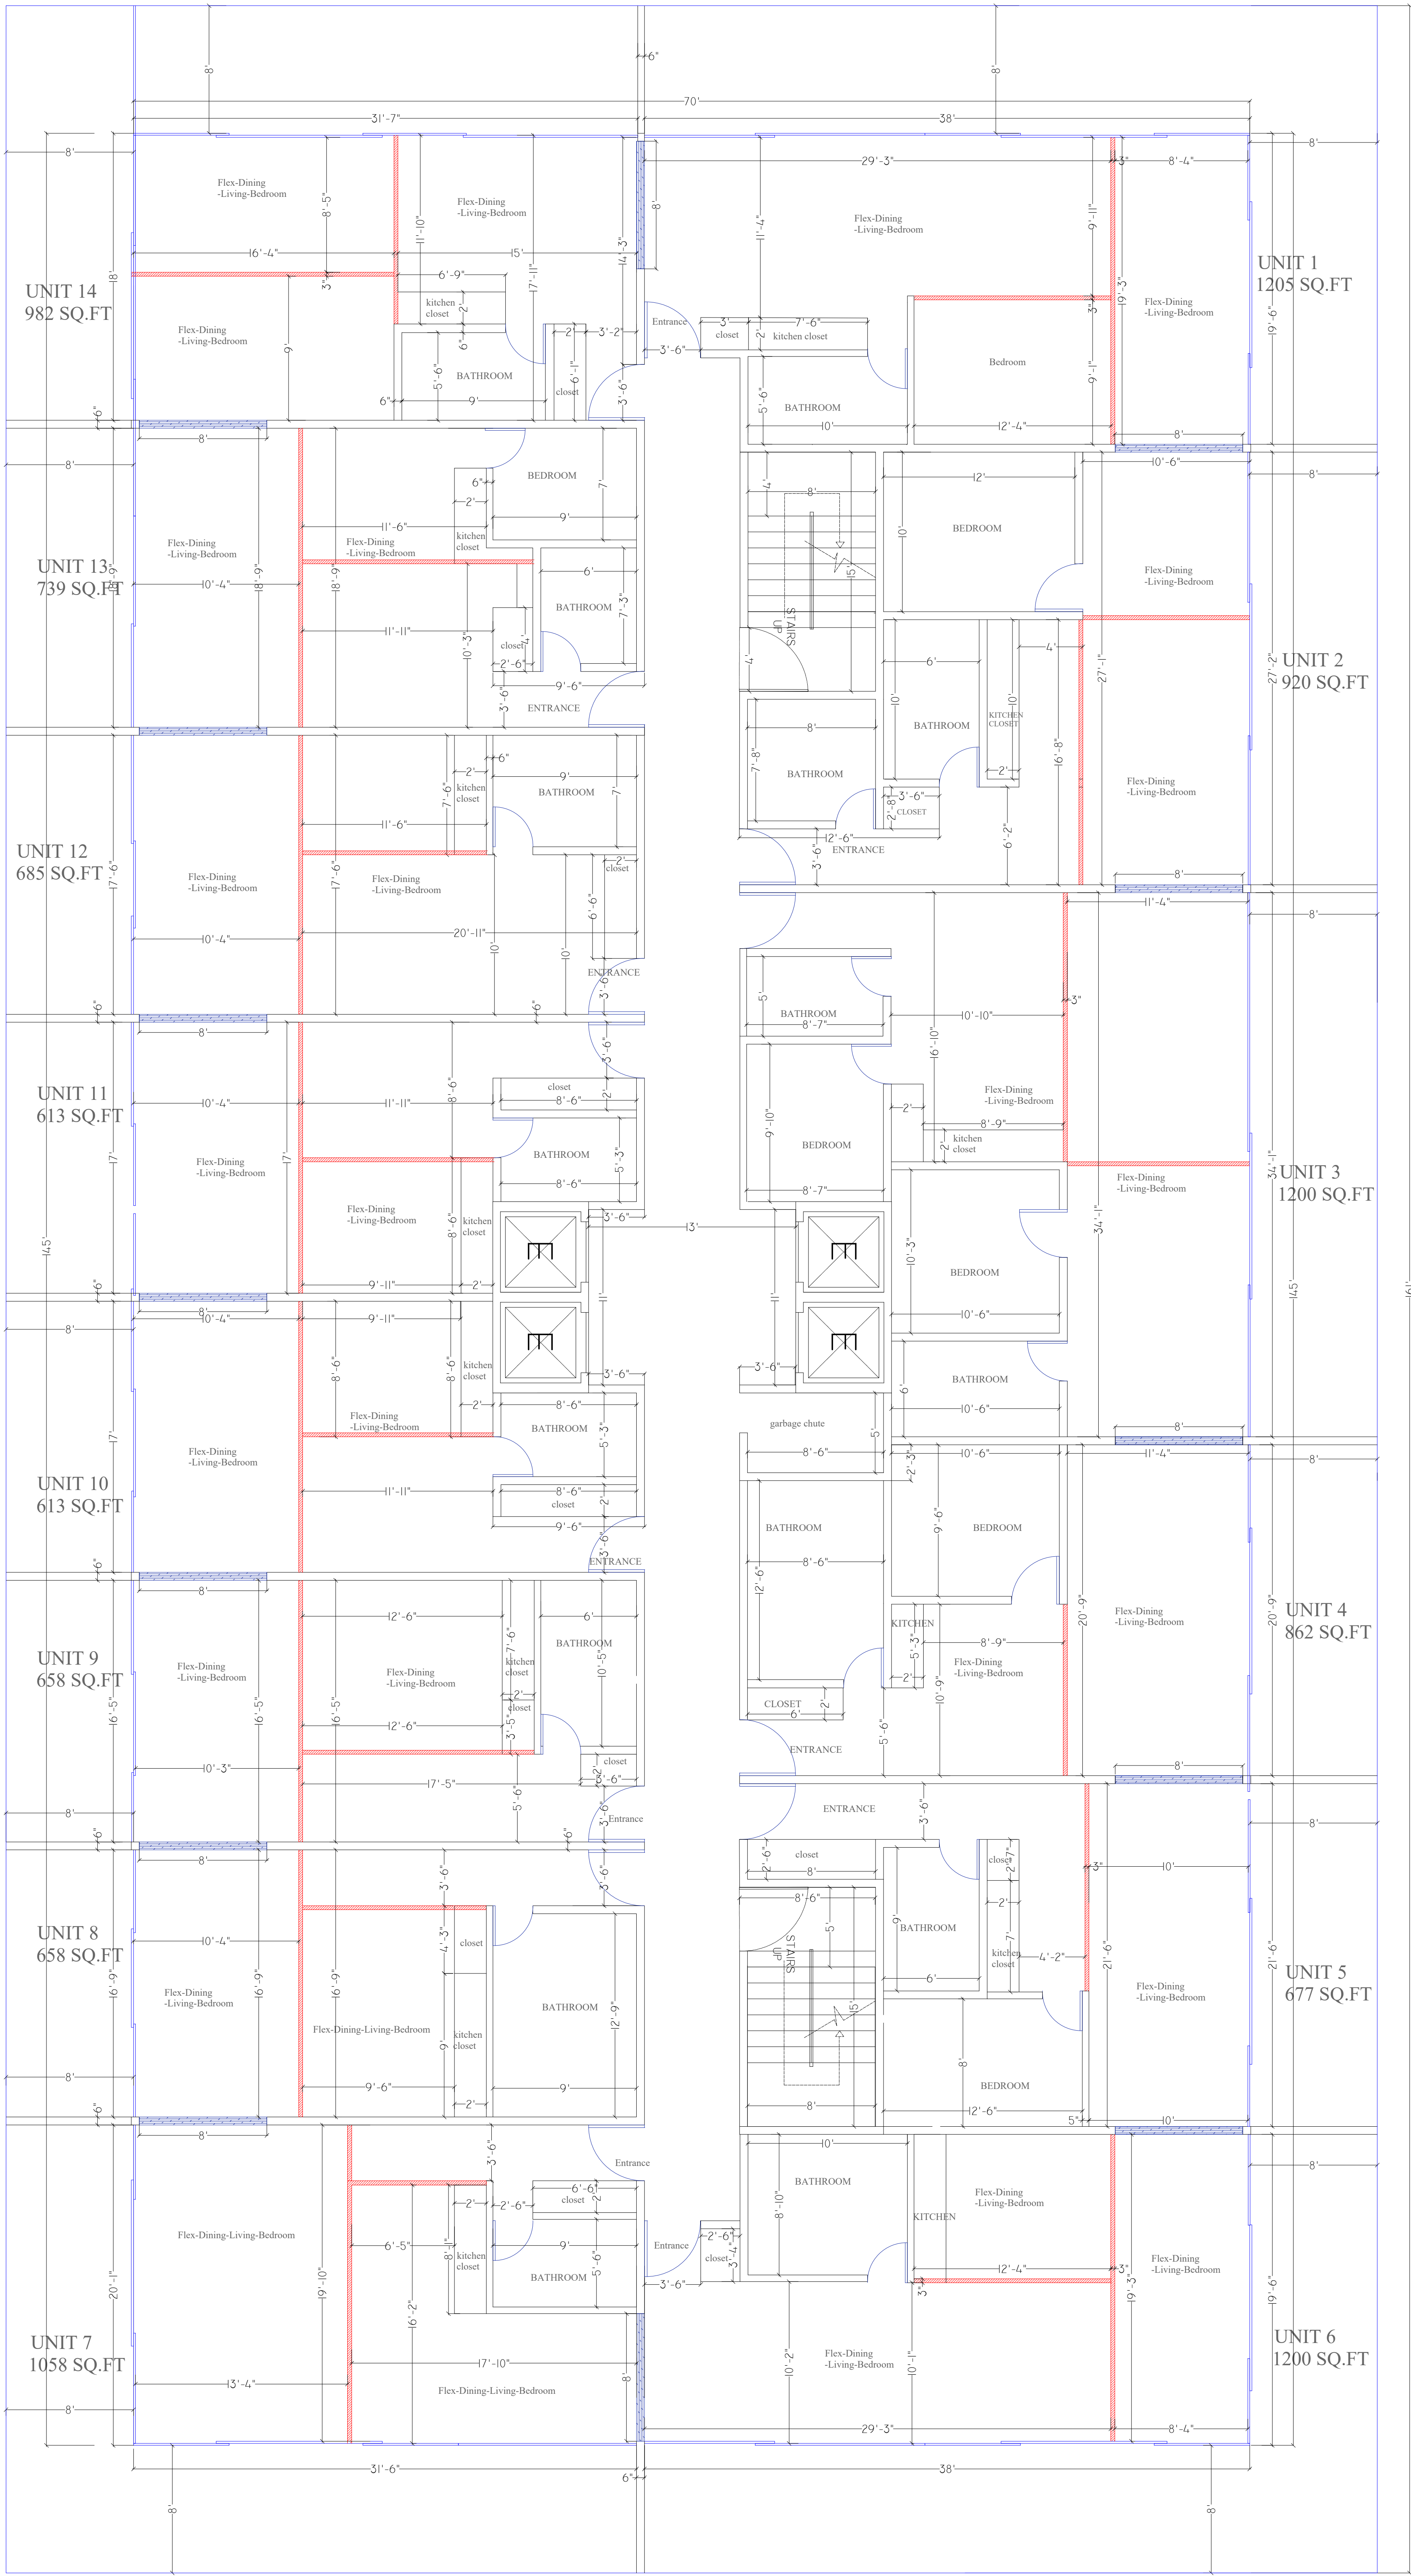

NORTH

WEST

EAST


SOUTH



1
A-1

HATCH	DESCRIPTION
	SLIDING WALL PARTITION
	DOUBLE-SIDED SLIDING POCKET FIRE DOOR

COMMERCIAL FLOOR 10f-FLOOR PLAN

14 UNITS- 10150 SQ.FT

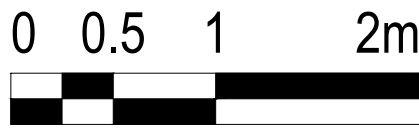

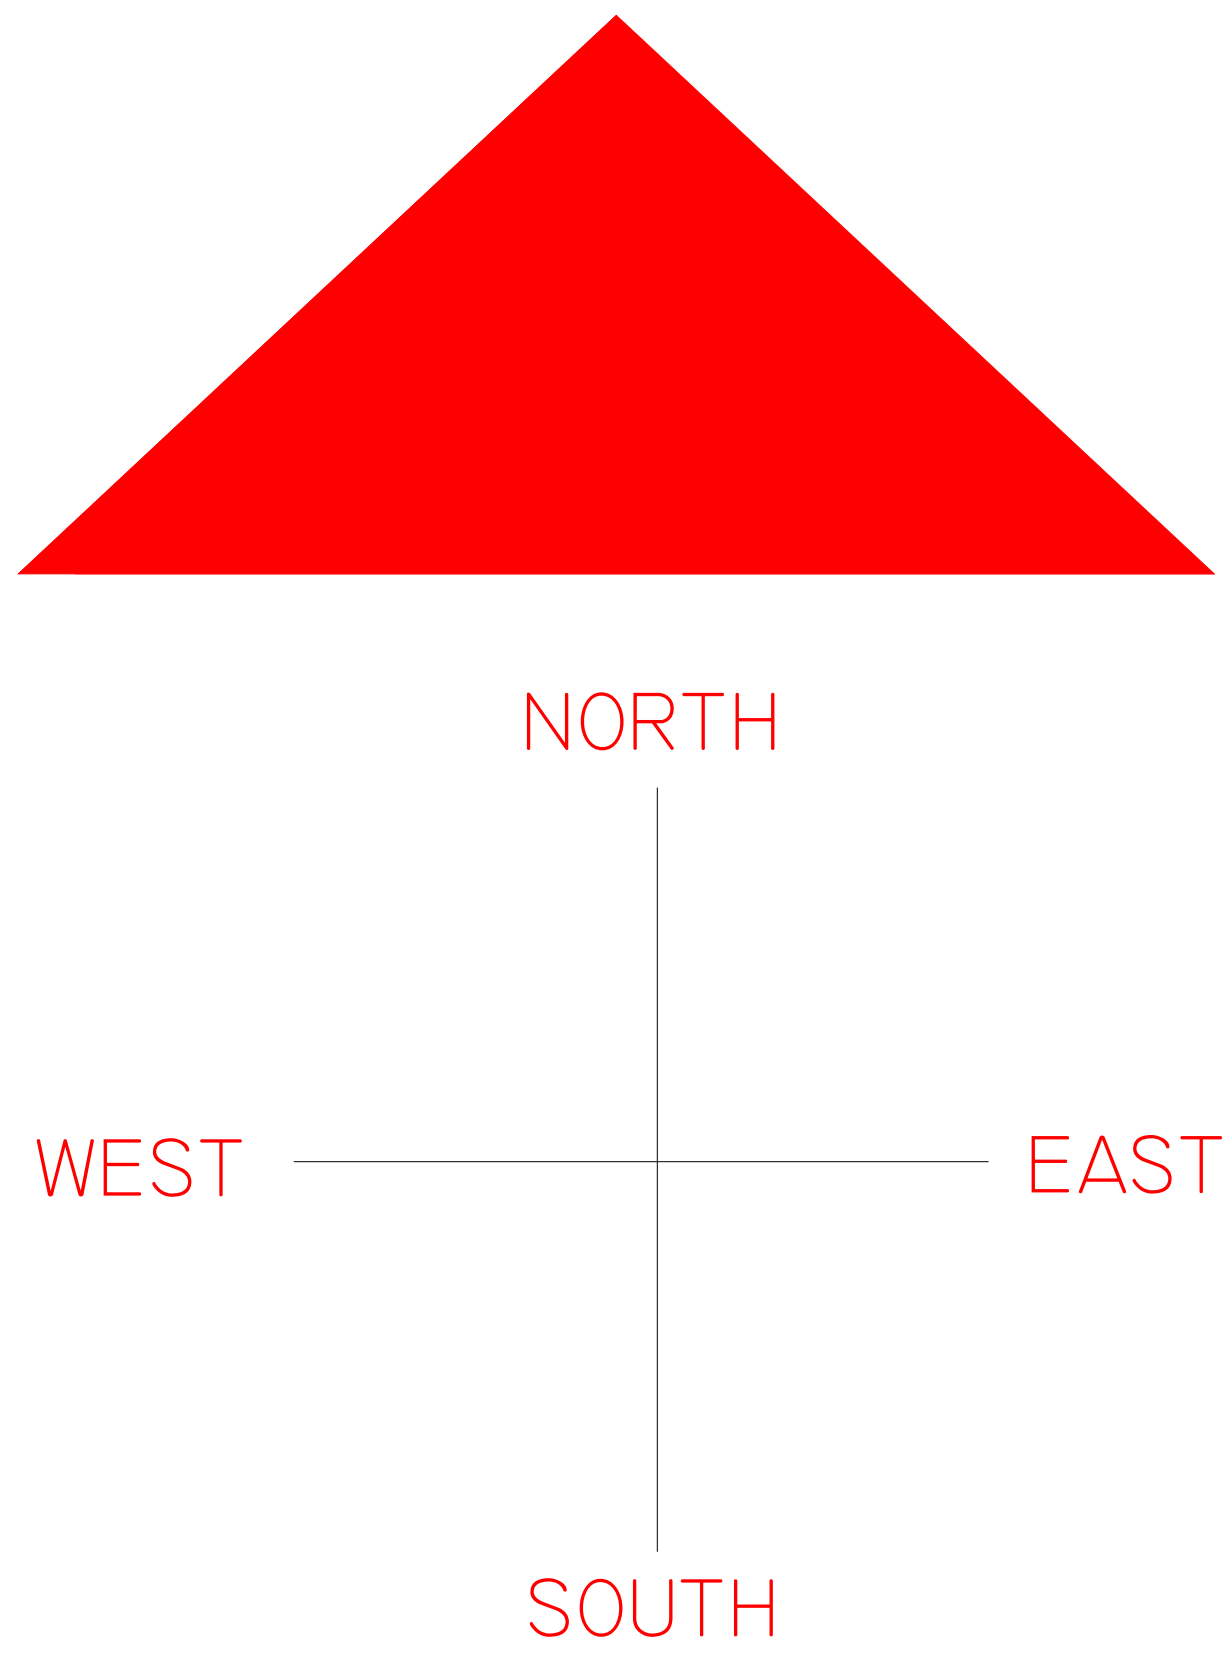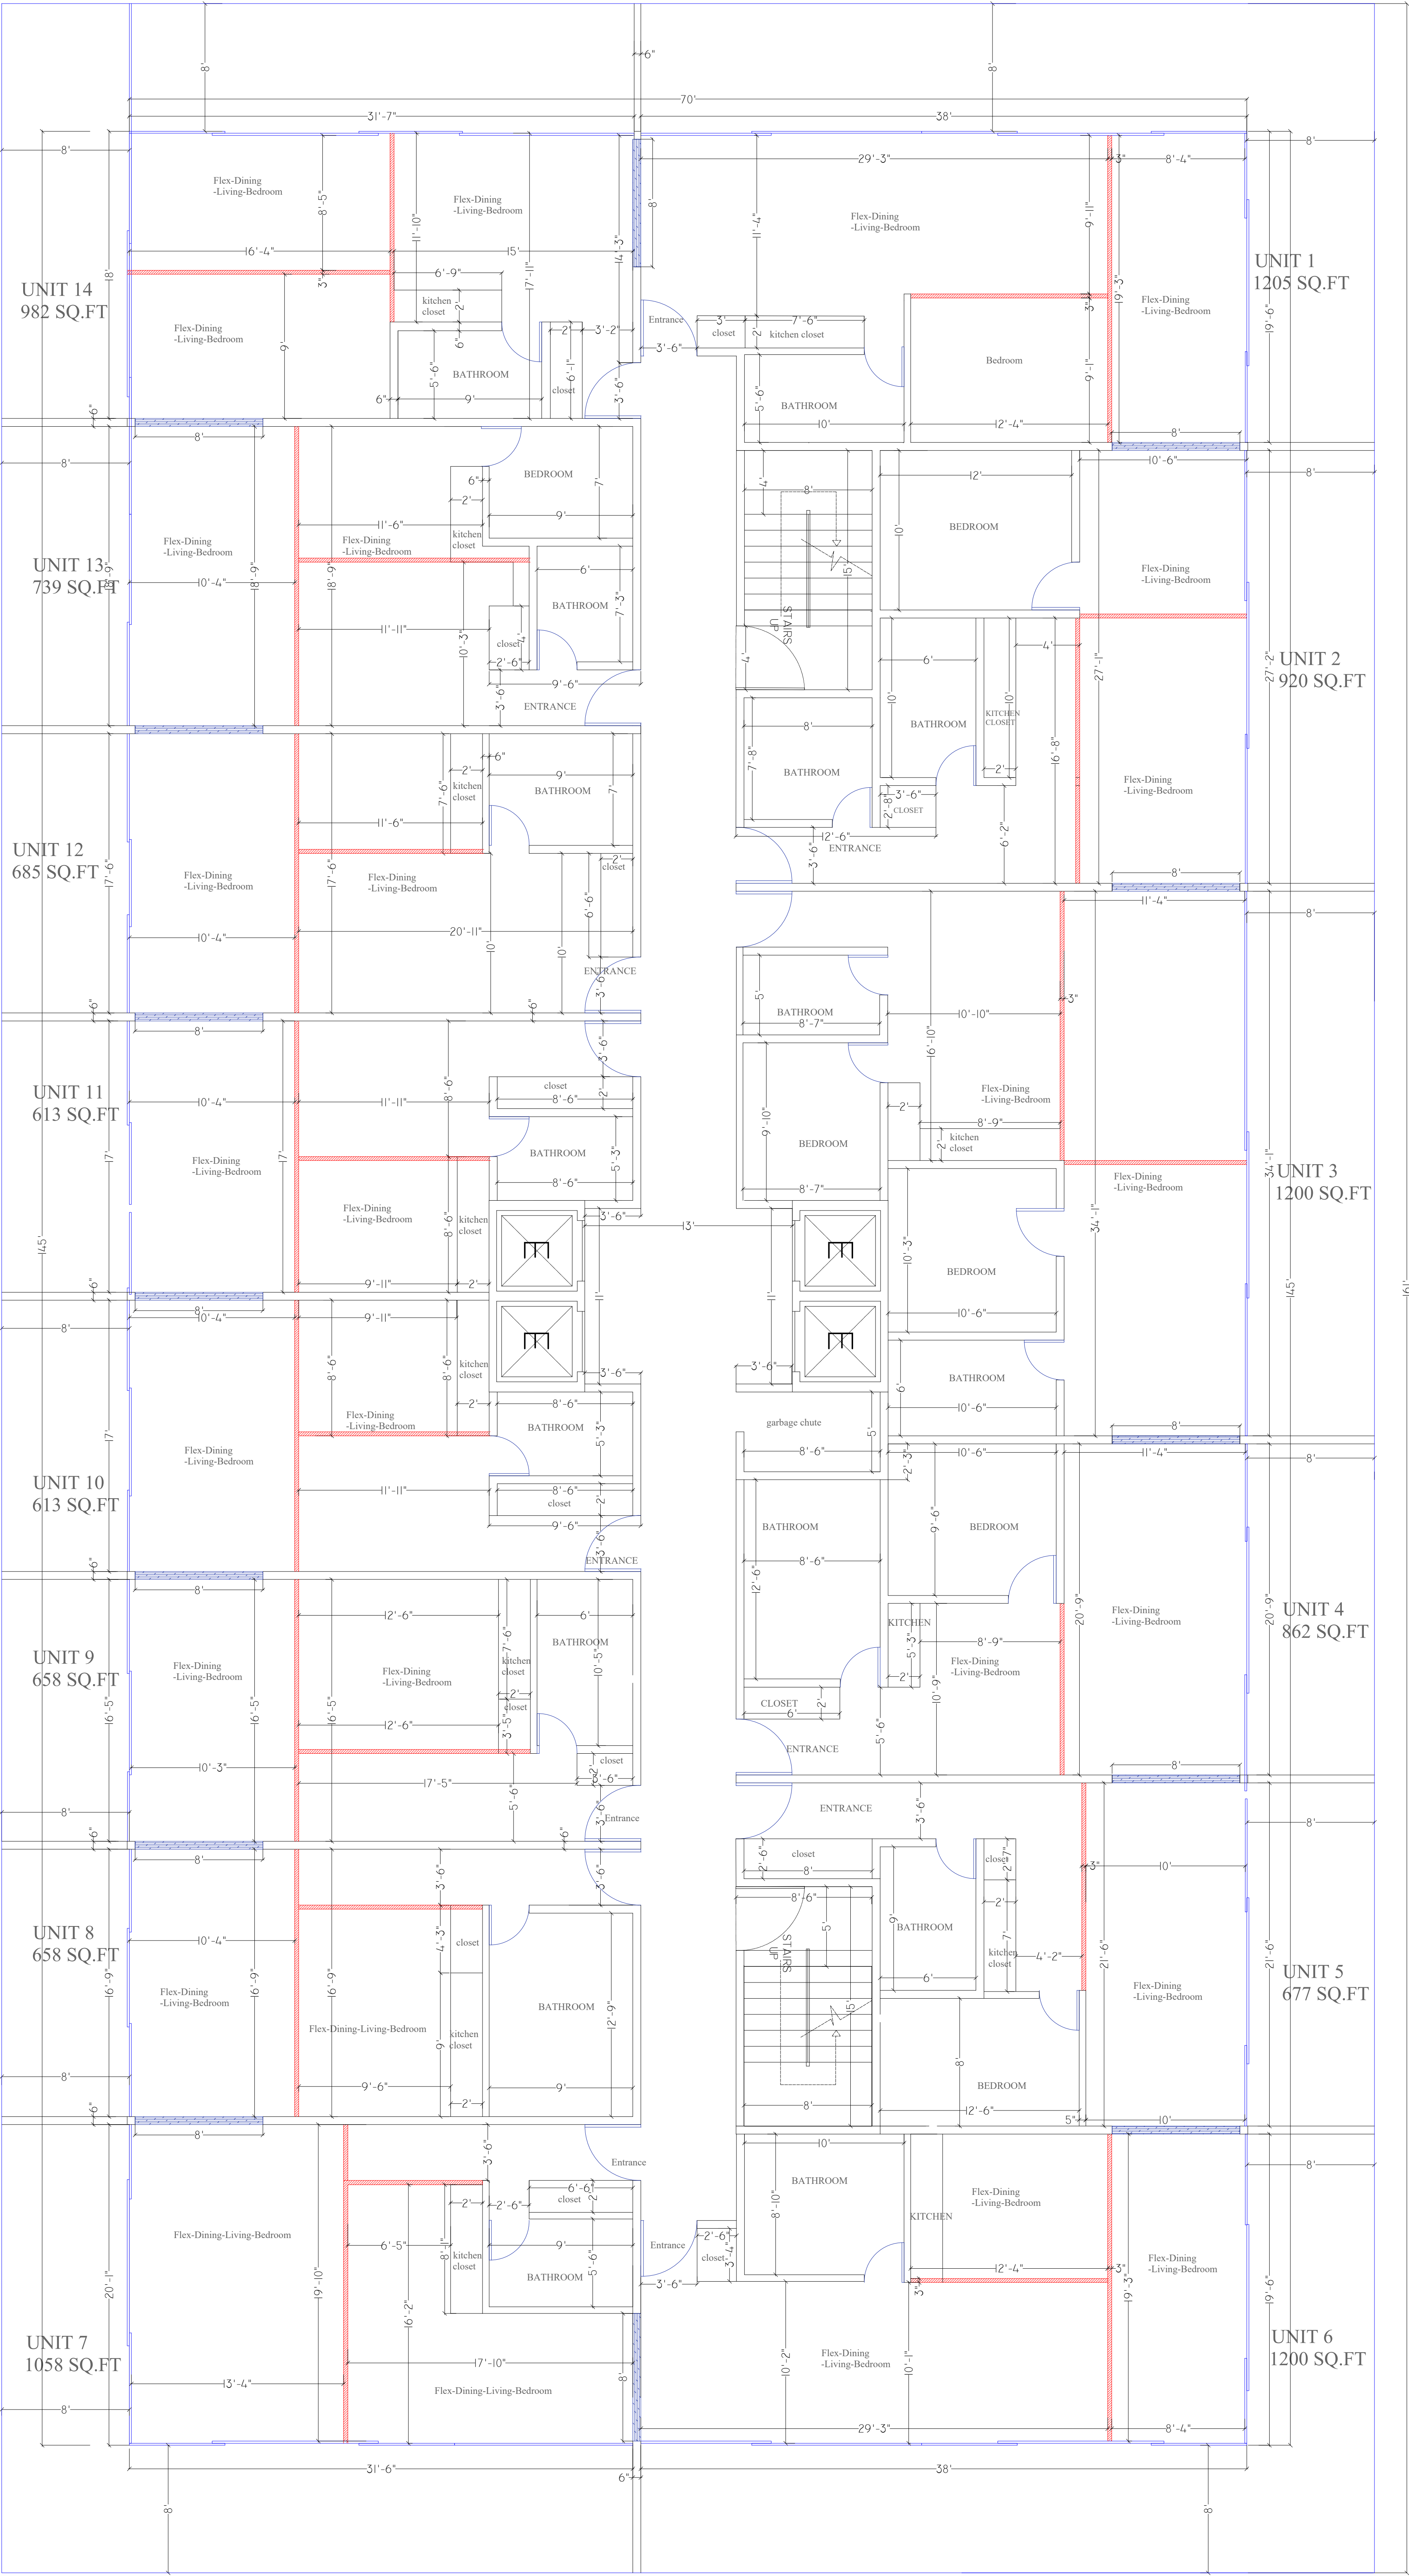




HATCH	DESCRIPTION
	SLIDING WALL PARTITION
	DOUBLE-SIDED SLIDING POCKET FIRE DOOR

1
A-1

COMMERCIAL FLOOR
11f-FLOOR PLAN

14 UNITS- 10150 SQ.FT

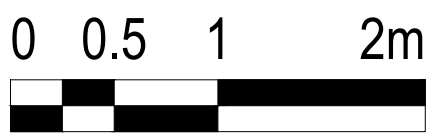

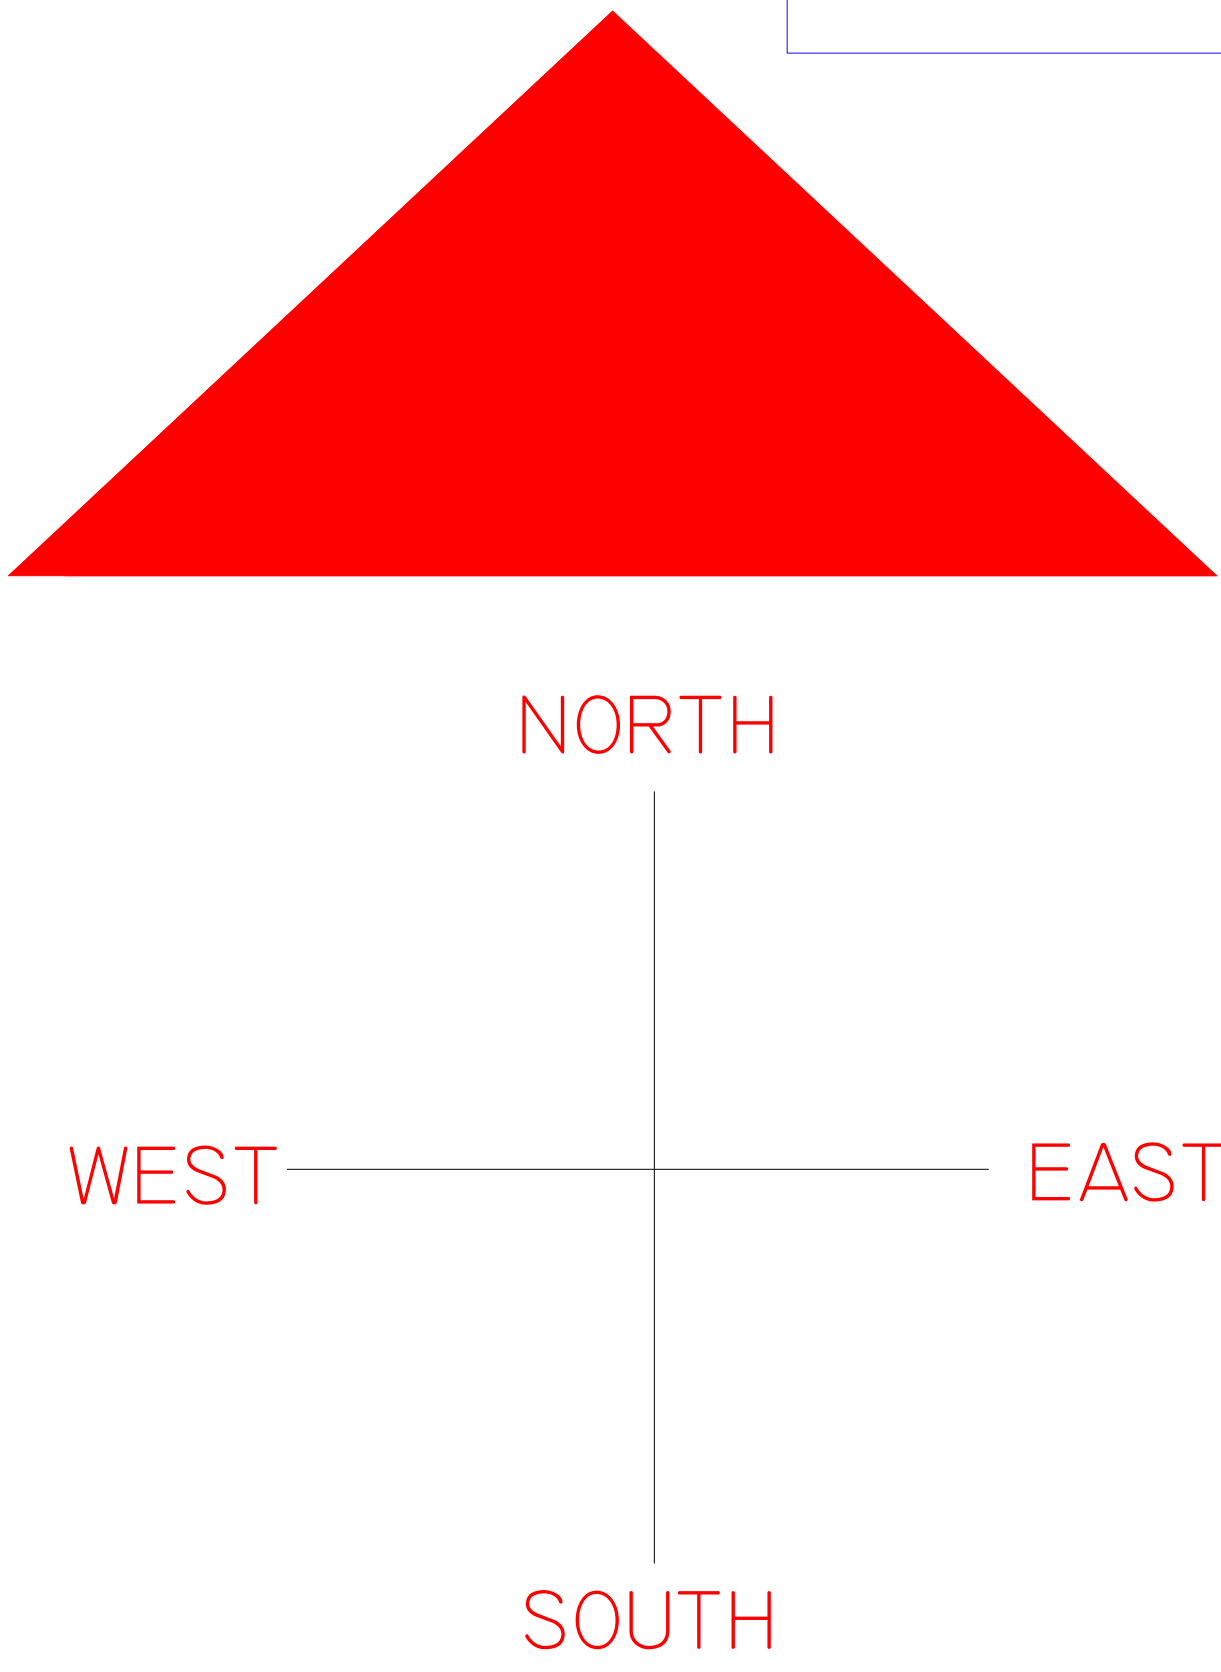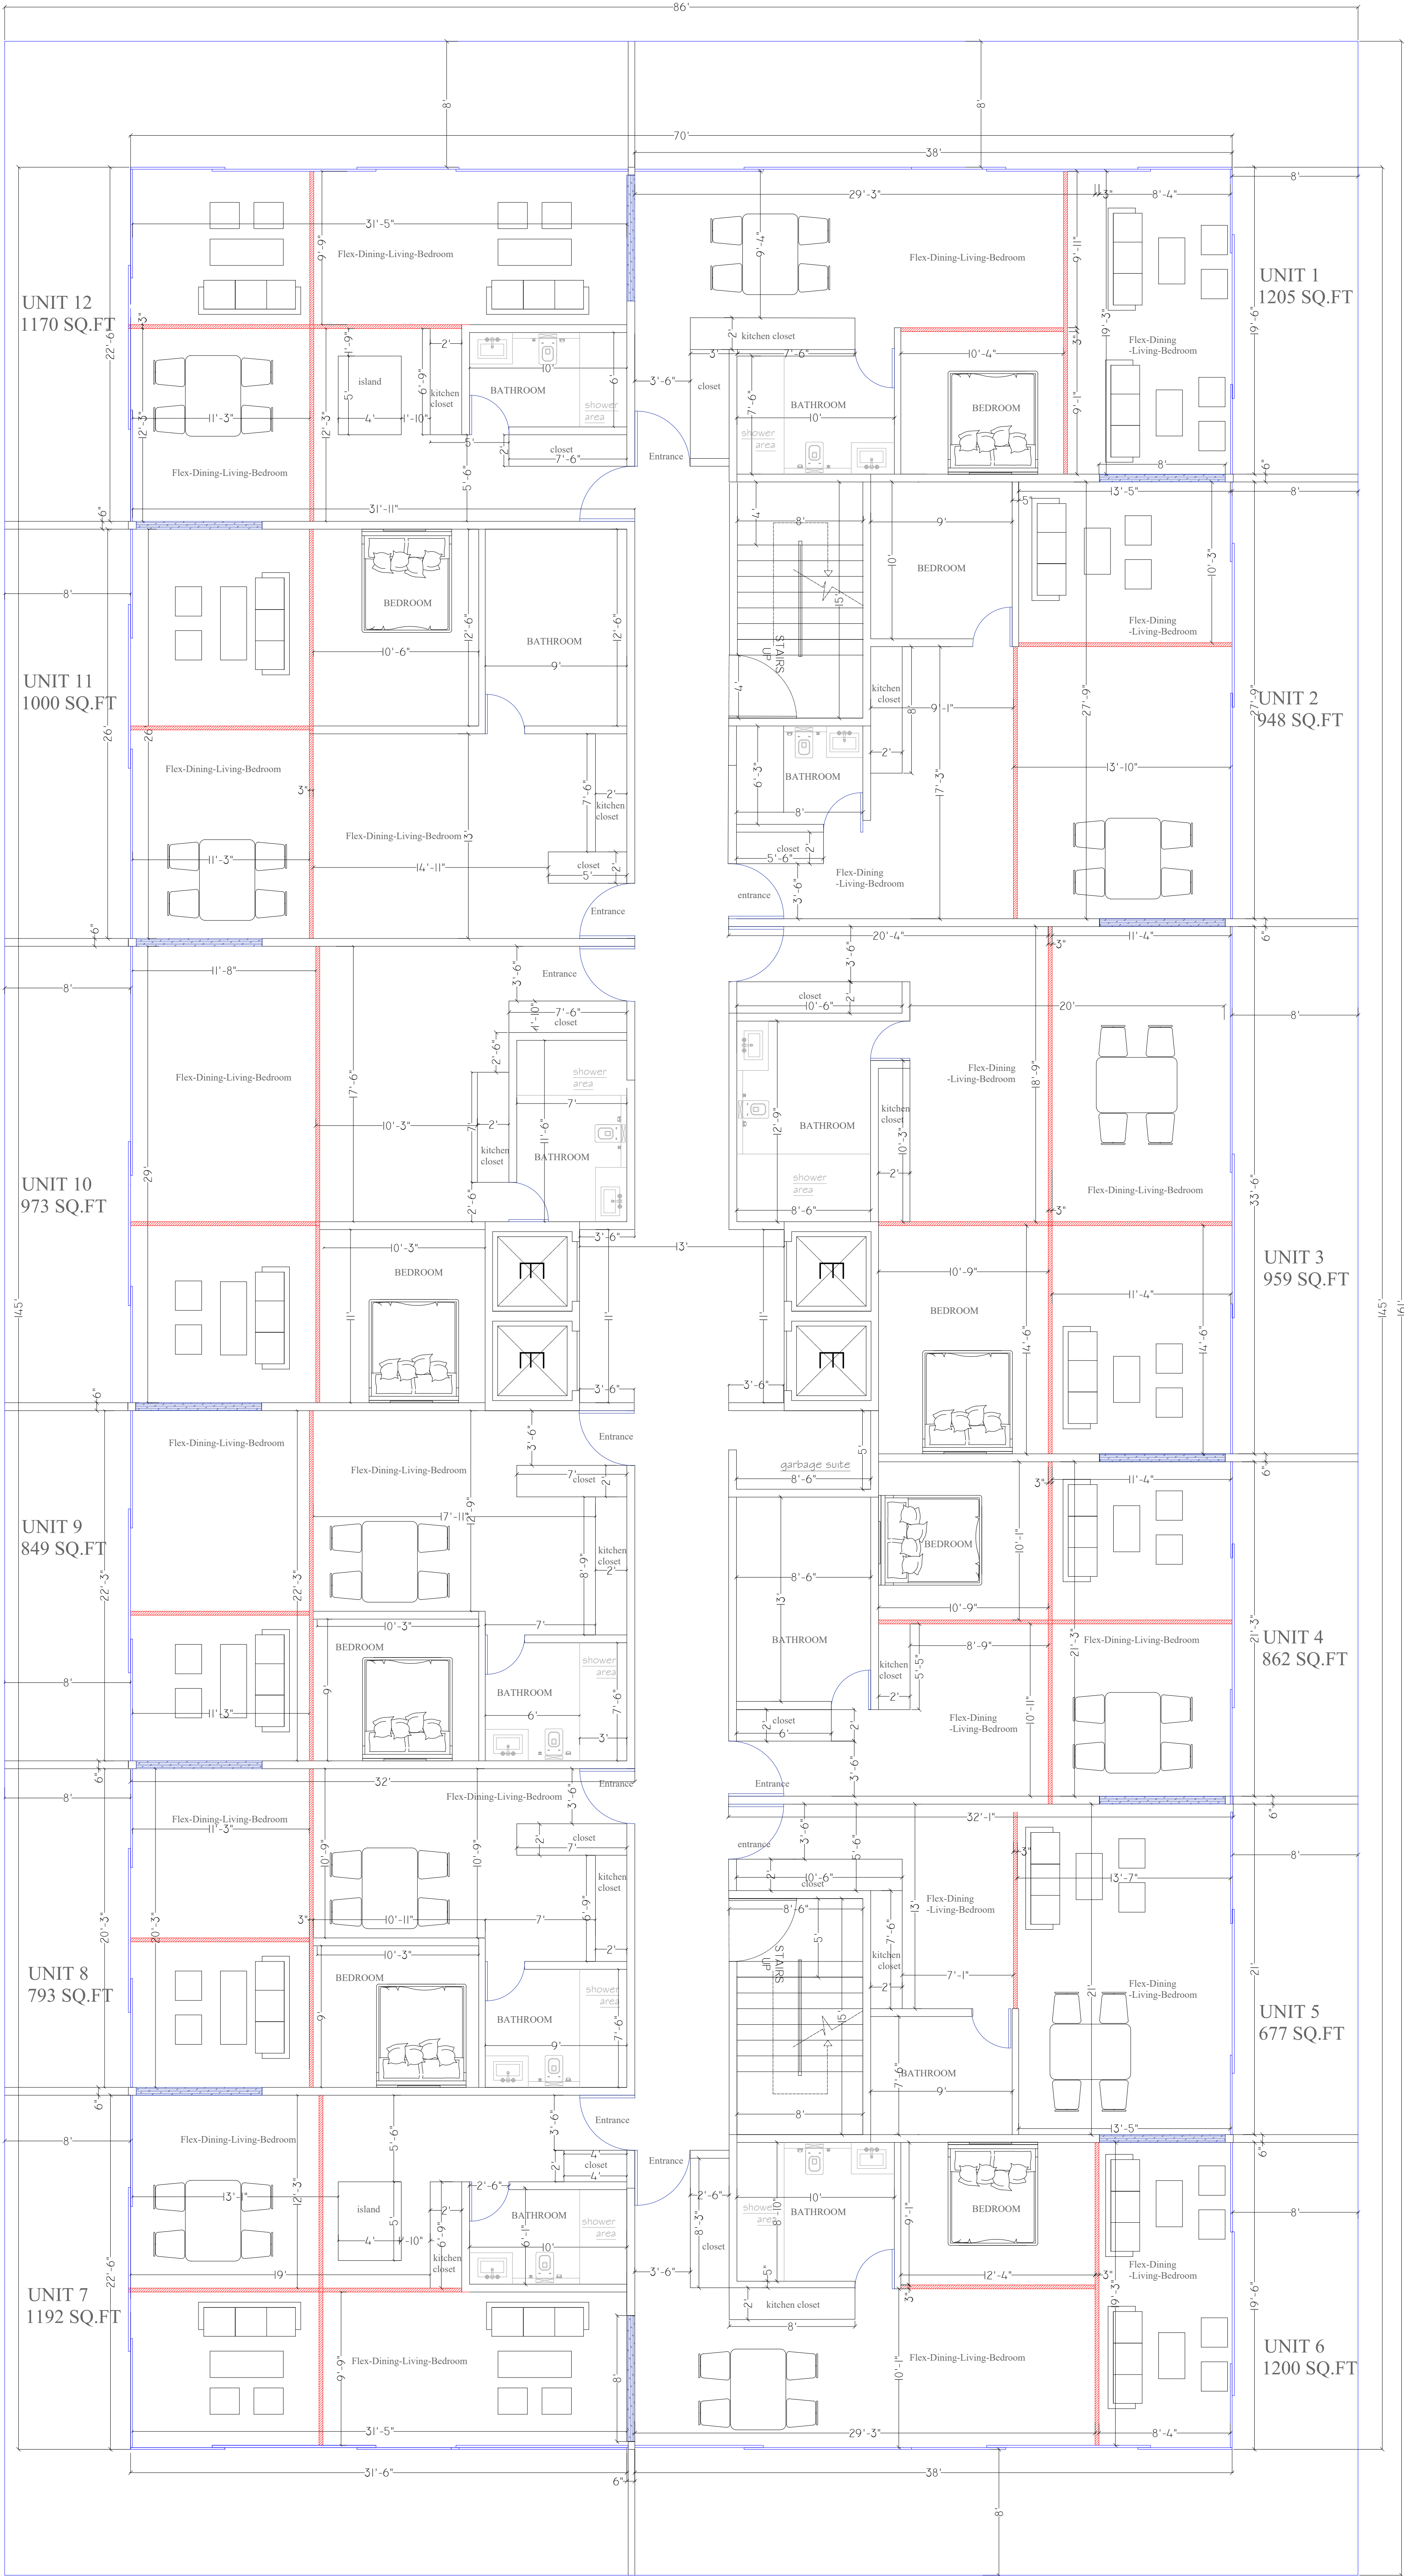




HATCH	DESCRIPTION
	SLIDING WALL PARTITION
	DOUBLE-SIDED SLIDING POCKET FIRE DOOR

1
A-1

COMMERCIAL FLOOR 12F -FLOOR PLAN

12 UNITS- 10150 SQ.FT

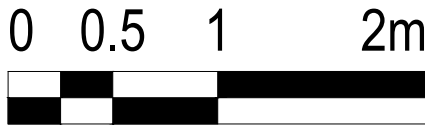

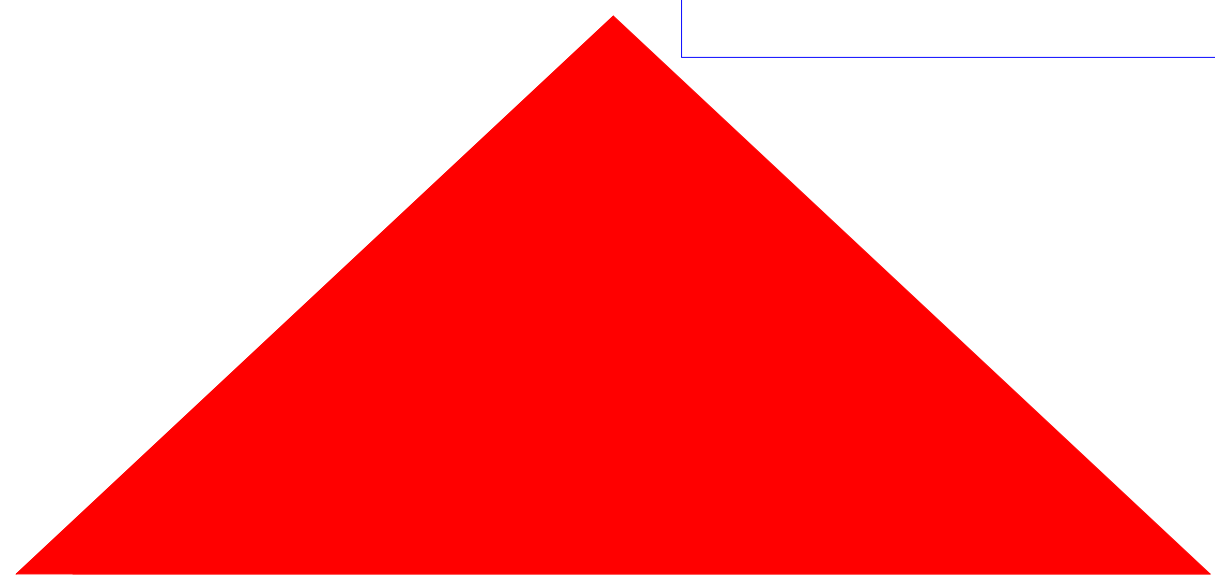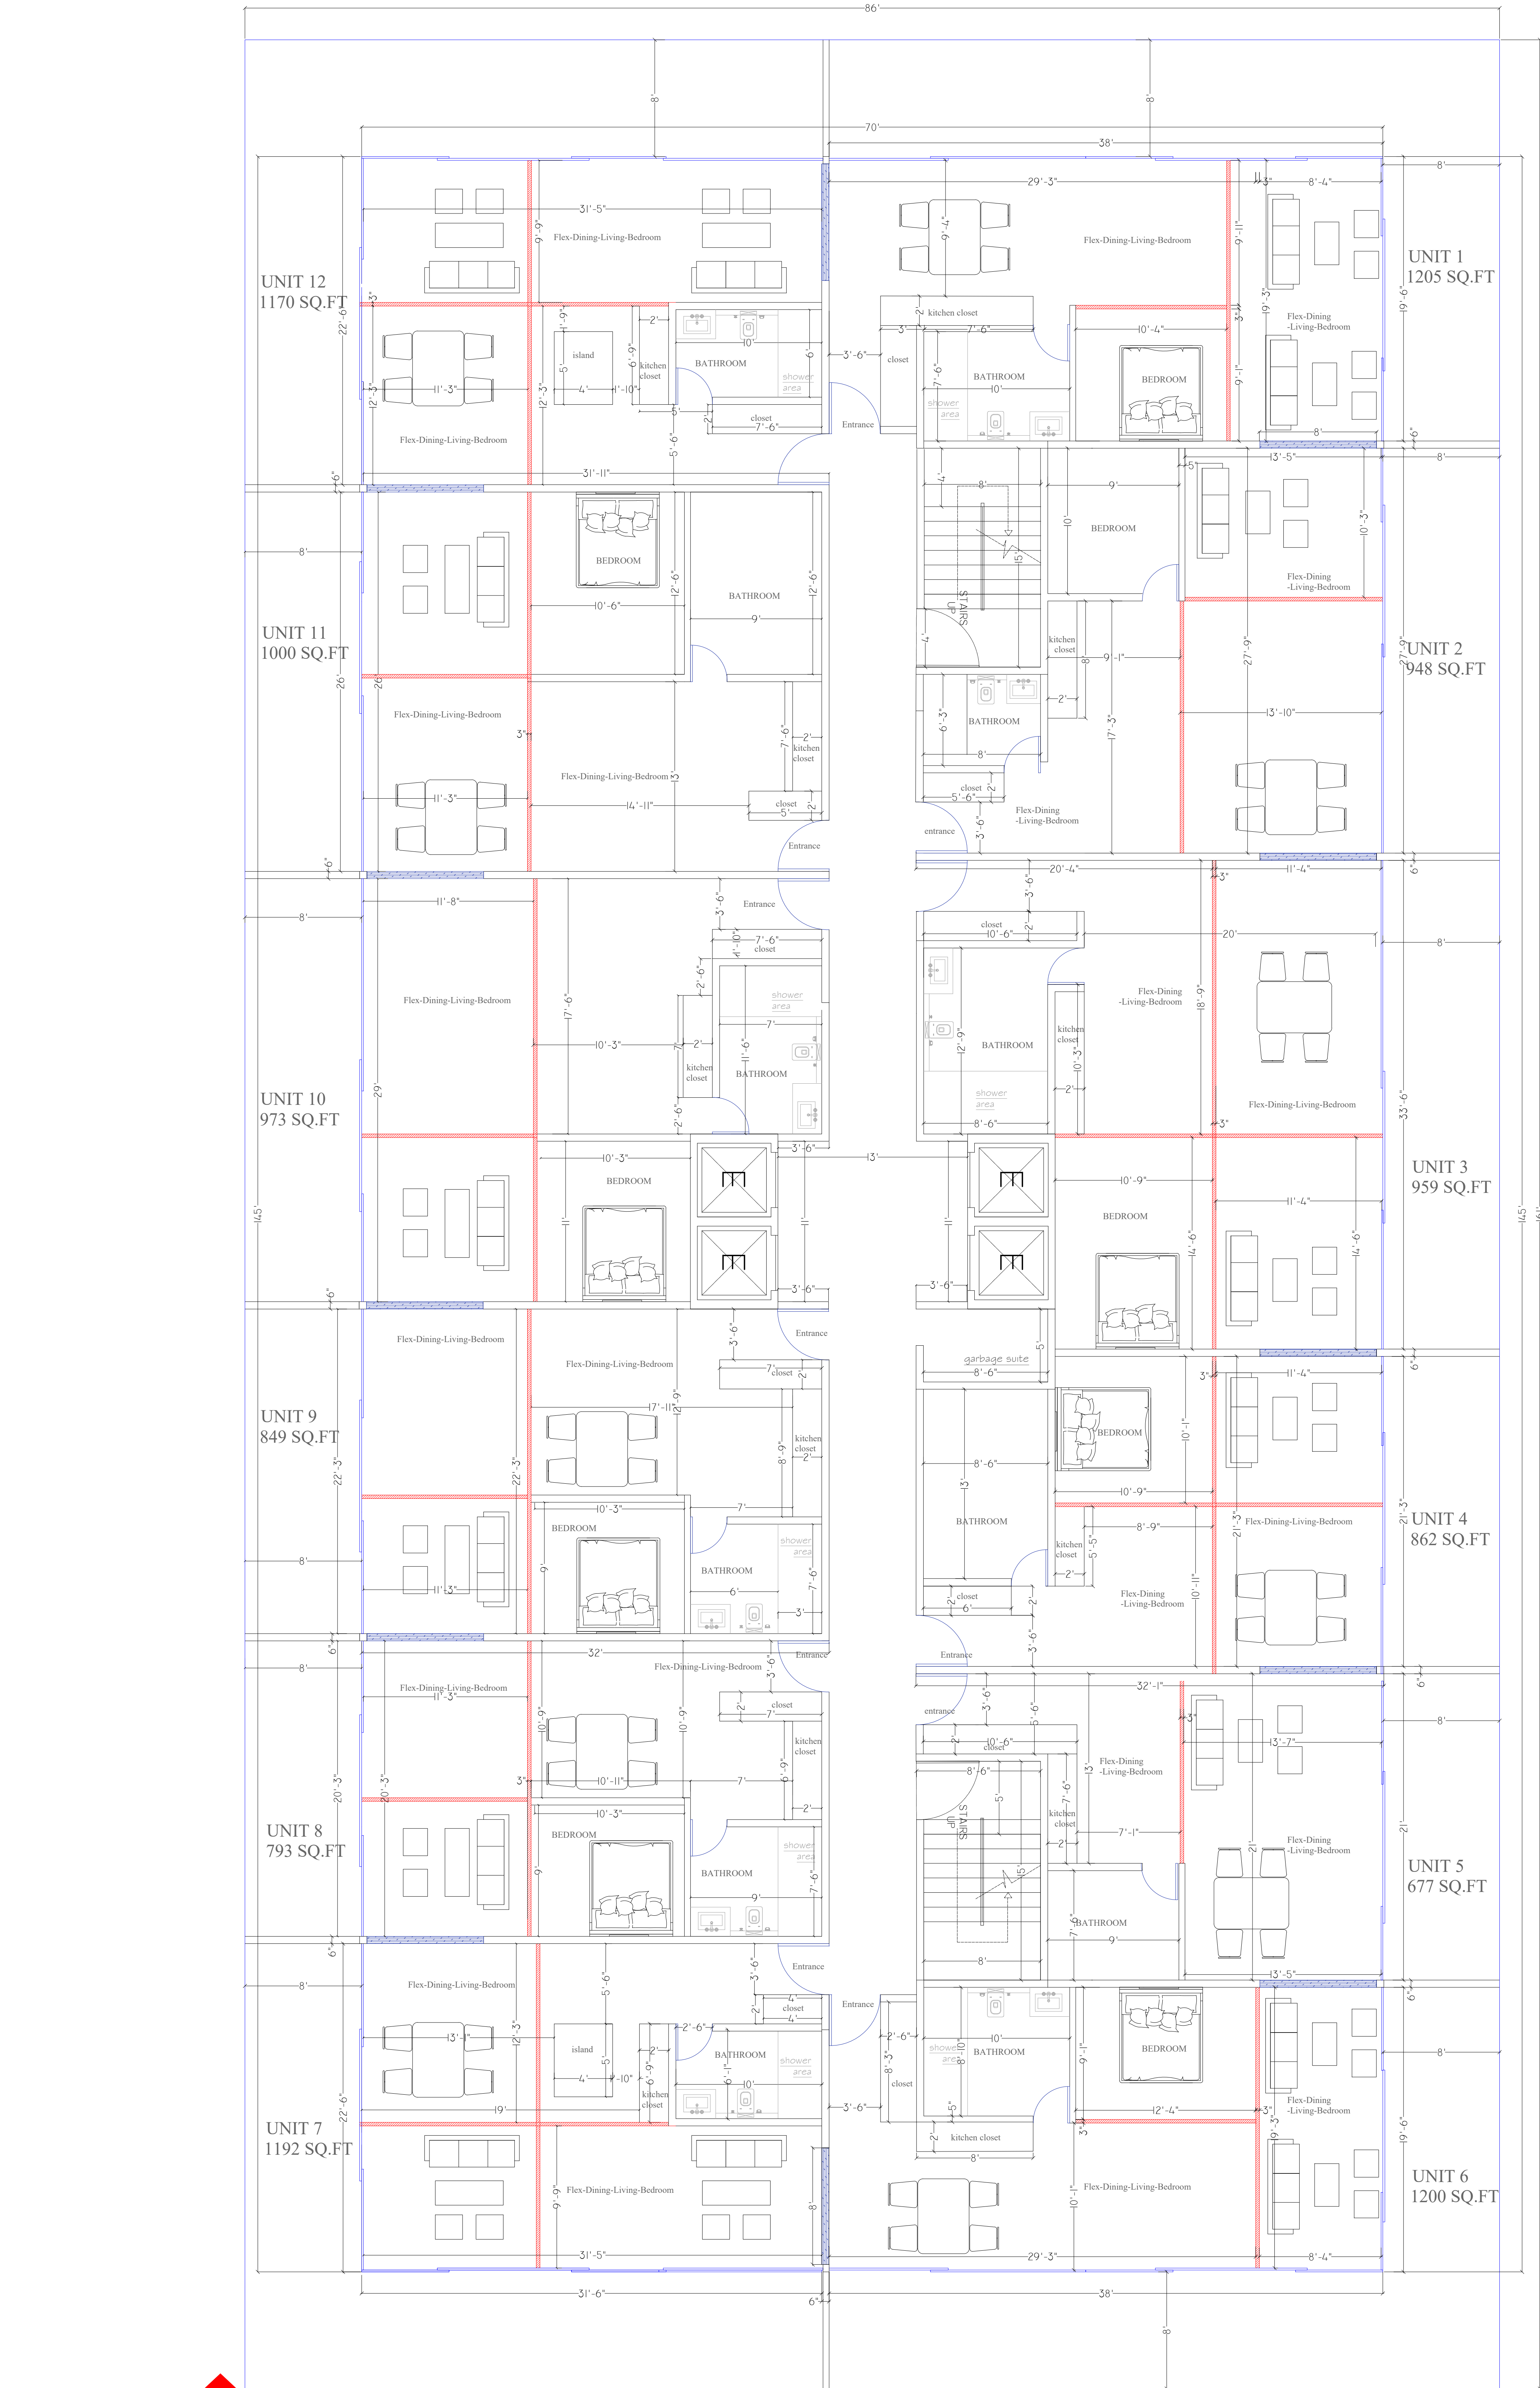

NORTH

WEST

EAST

SOUTH



HATCH	DESCRIPTION
	SLIDING WALL PARTITION
	DOUBLE-SIDED SLIDING POCKET FIRE DOOR

1
A-1

COMMERCIAL FLOOR 13F -FLOOR PLAN

12 UNITS- 10150 SQ.FT



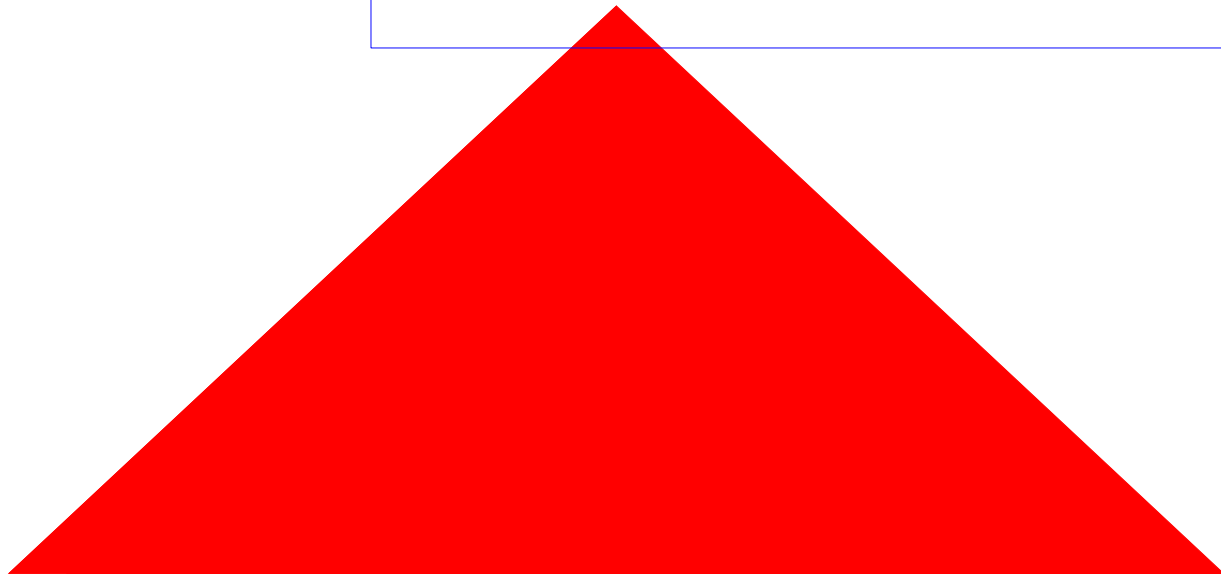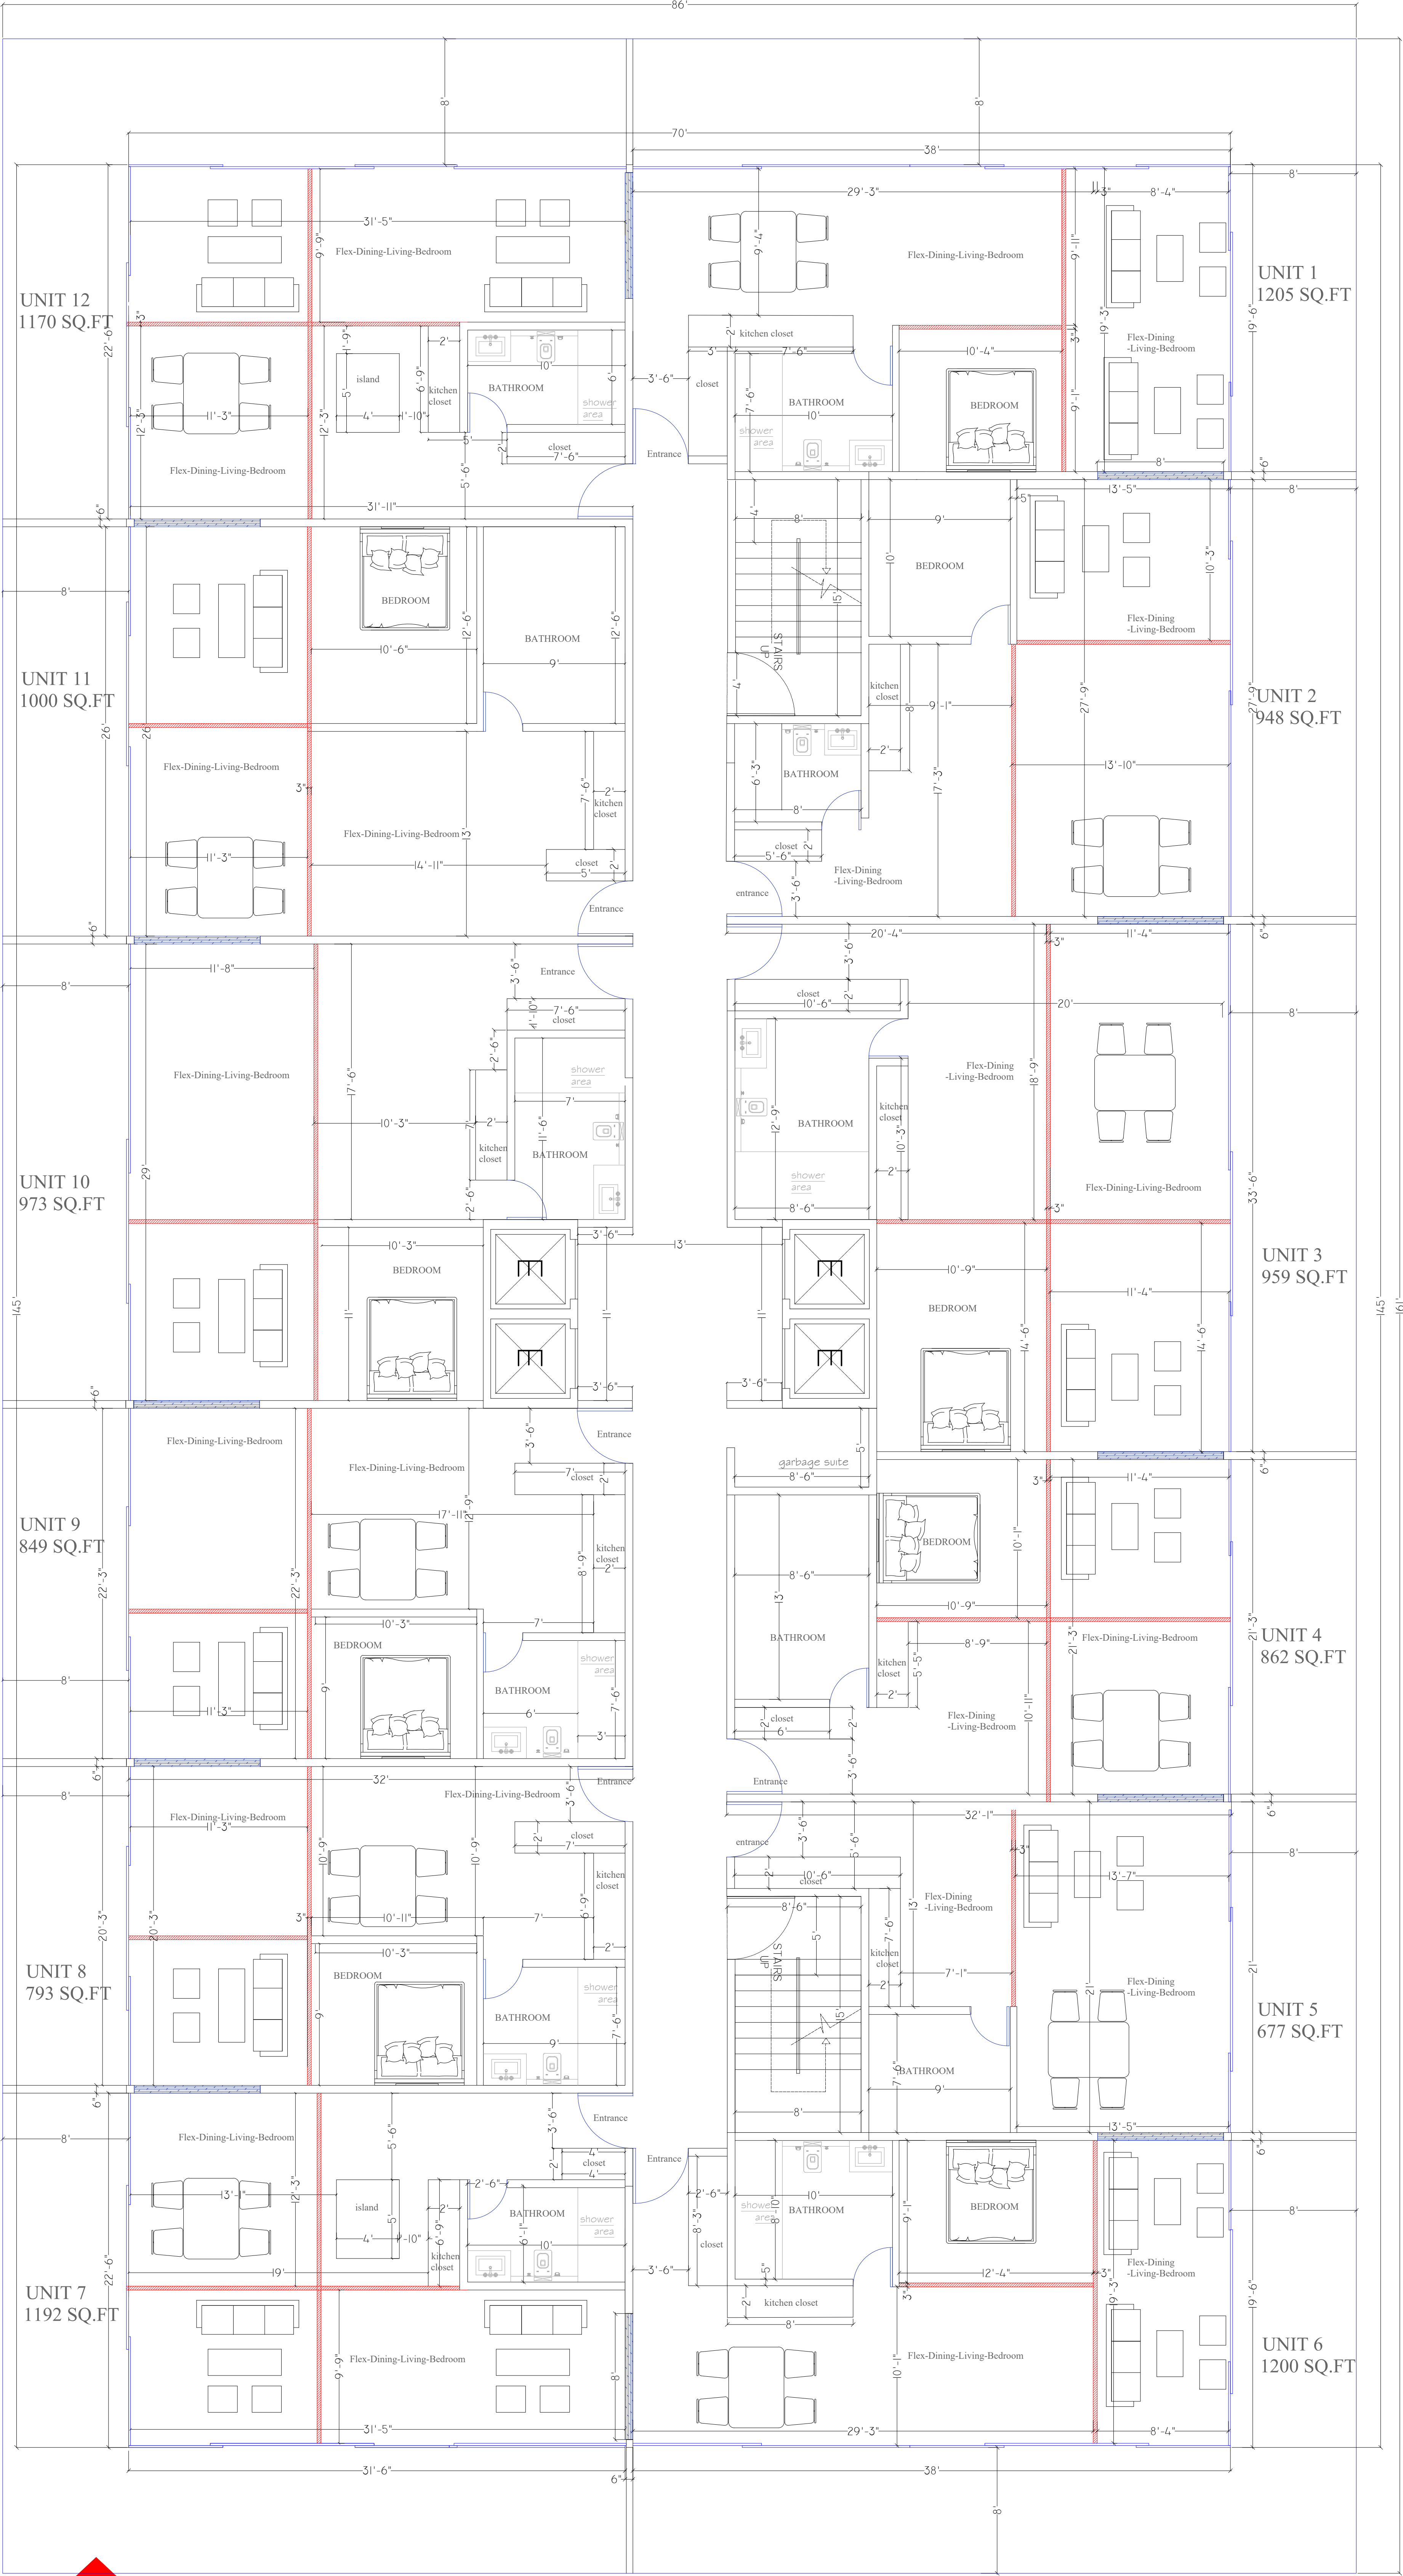

NORTH

WEST

EAST


SOUTH



HATCH	DESCRIPTION
	SLIDING WALL PARTITION
	DOUBLE-SIDED SLIDING POCKET FIRE DOOR

1
A-1

COMMERCIAL FLOOR 14F -FLOOR PLAN

12 UNITS- 10150 SQ.FT

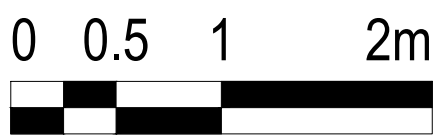

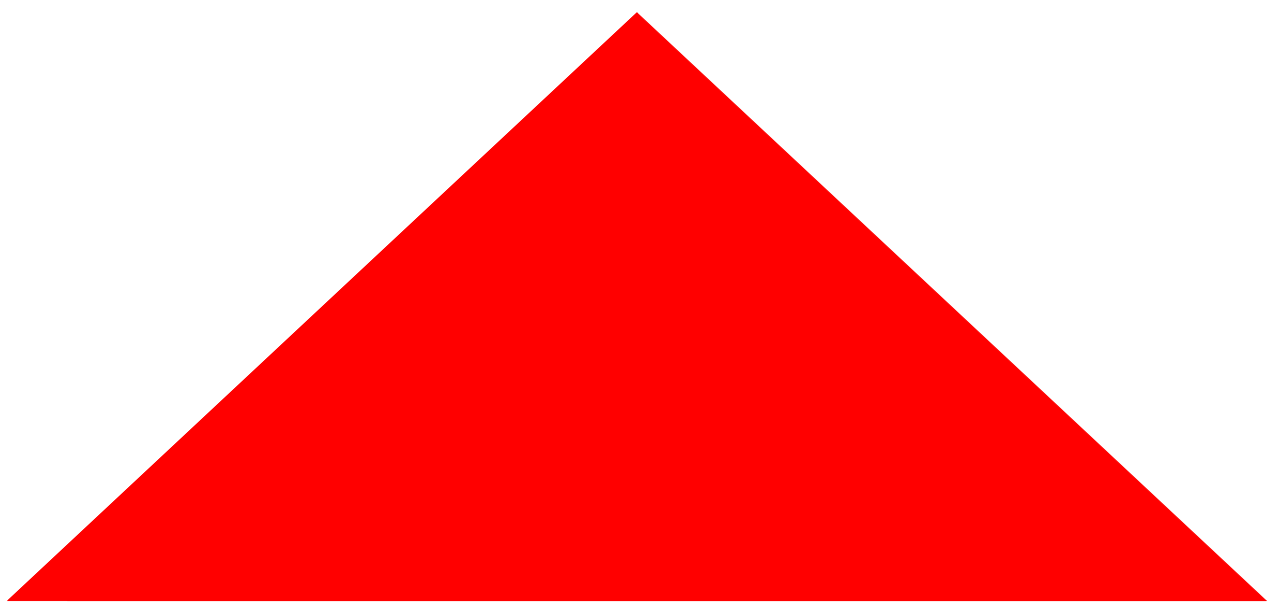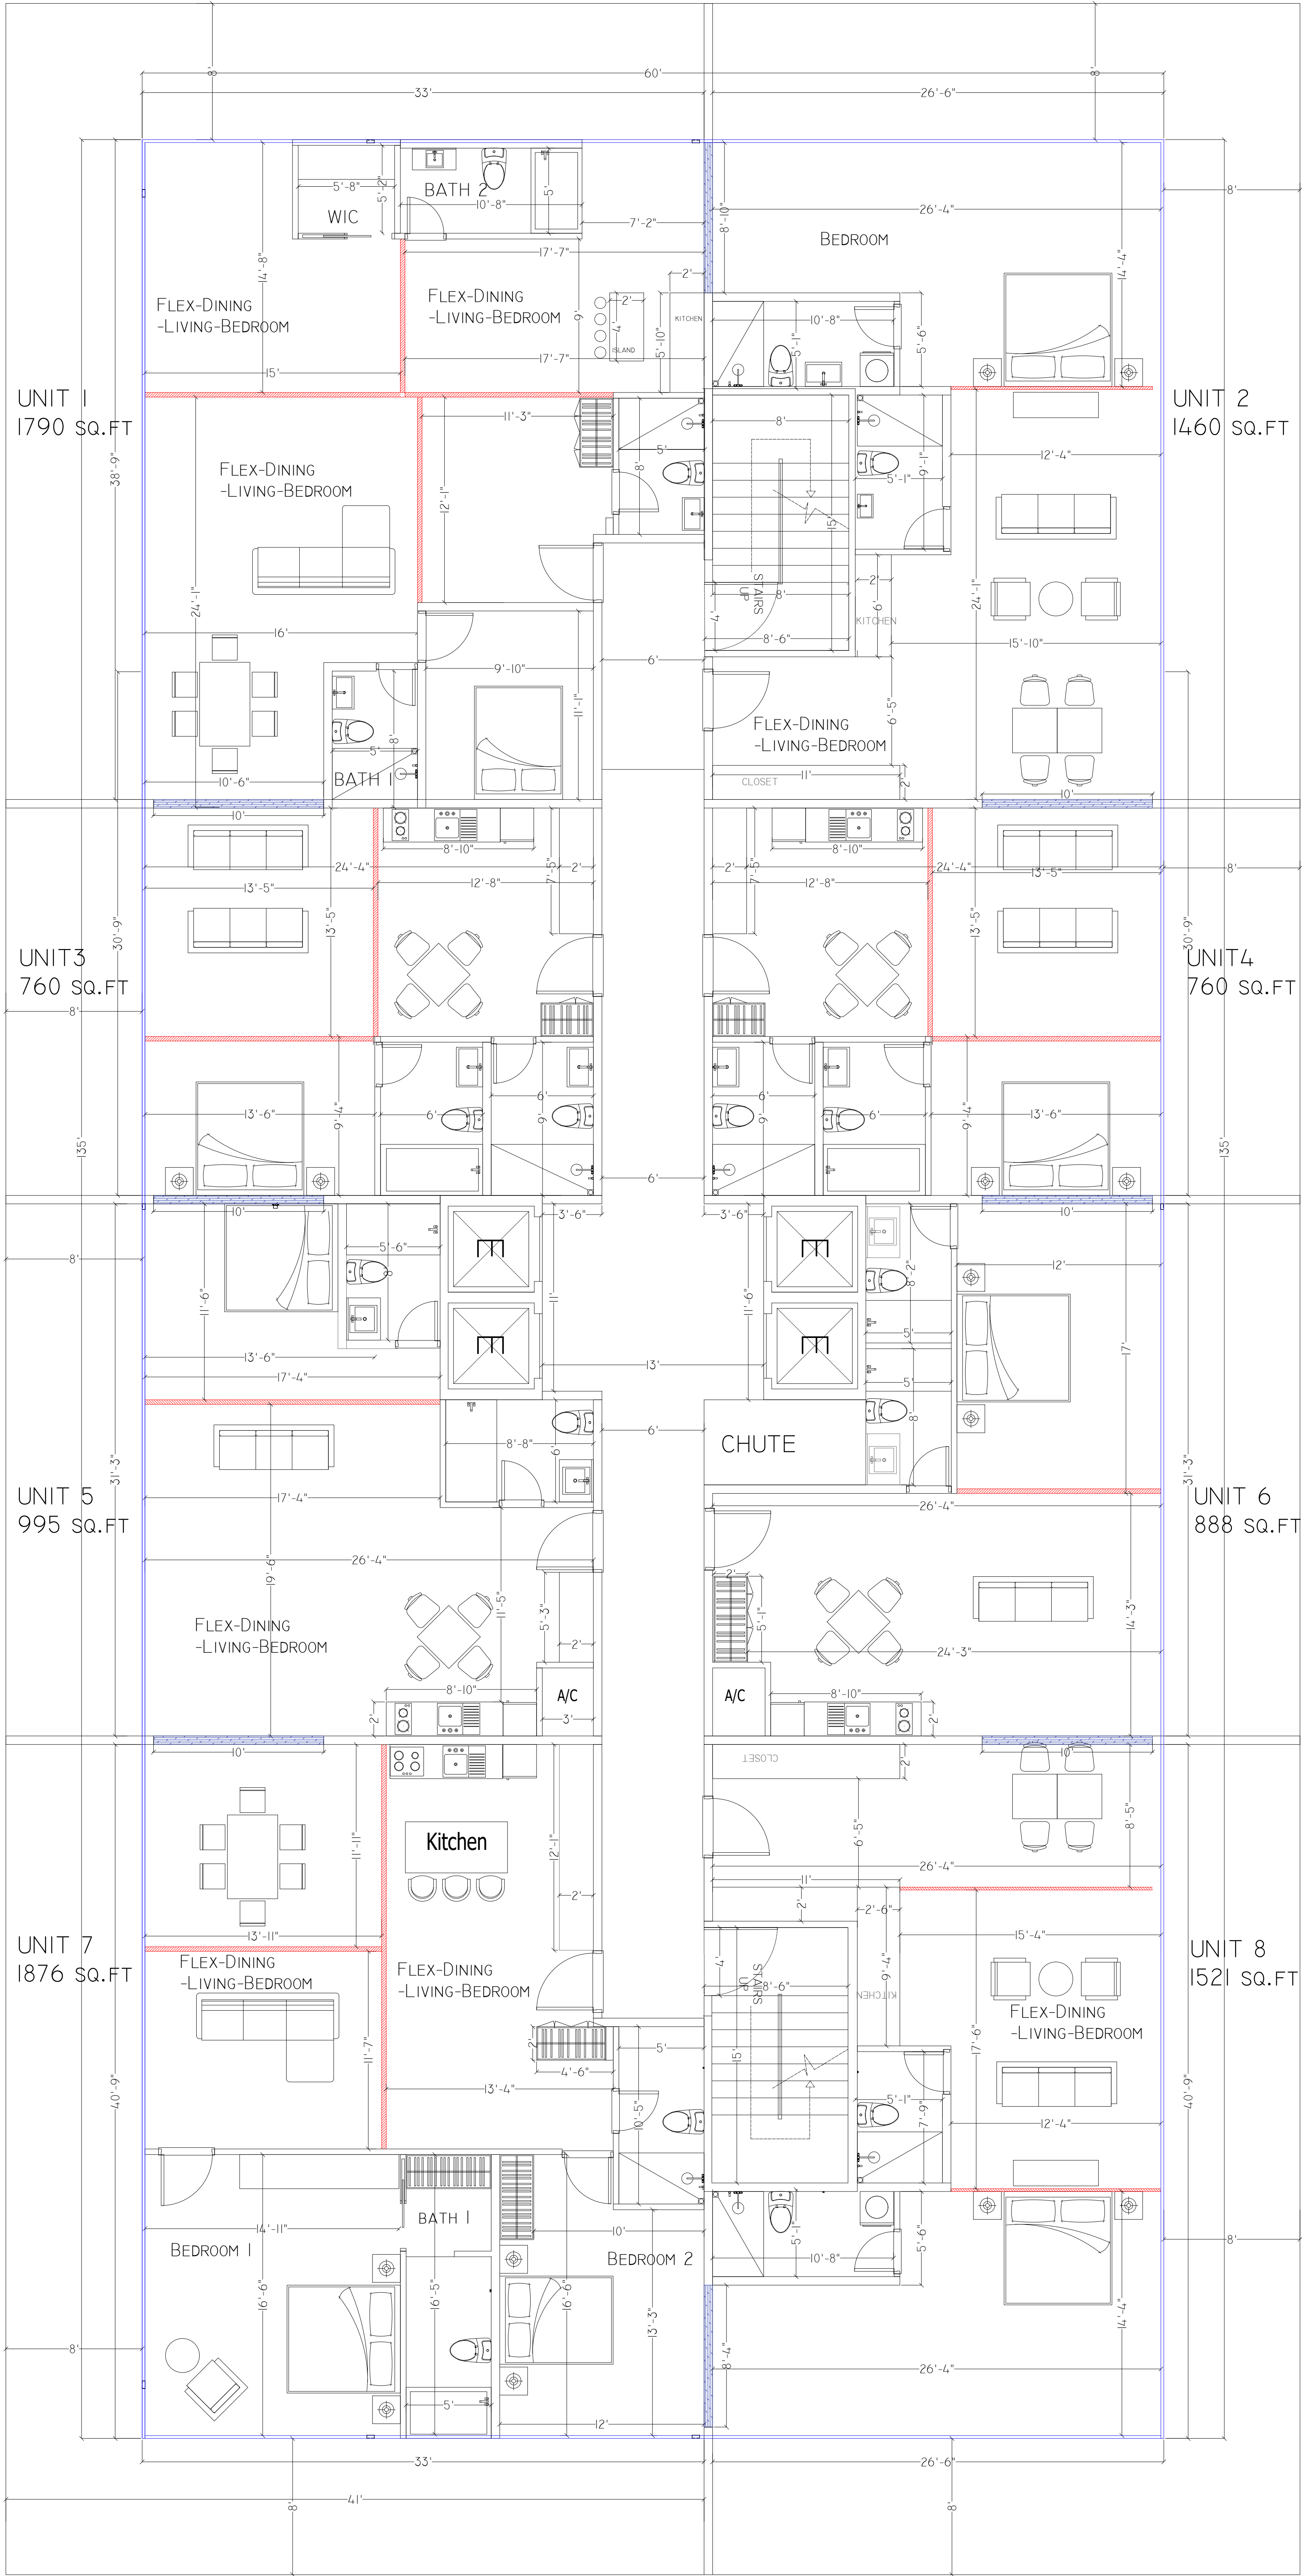

NORTH

WEST

EAST


SOUTH



1
A-1

RESIDENTIAL FLOORS 15F -FLOOR PLAN

8 UNITS- 8100 SQ.FT

HATCH	DESCRIPTION
	SLIDING WALL PARTITION
	DOUBLE-SIDED SLIDING POCKET FIRE DOOR

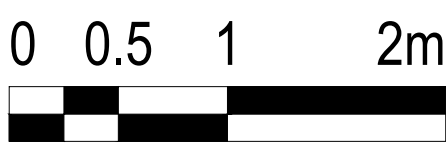

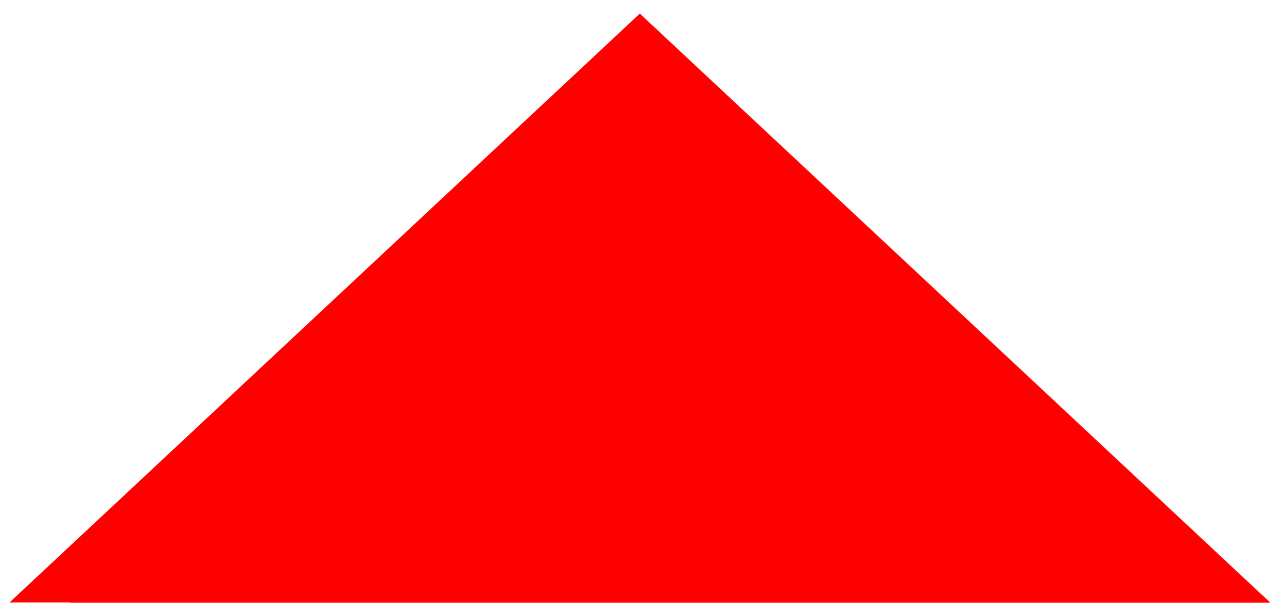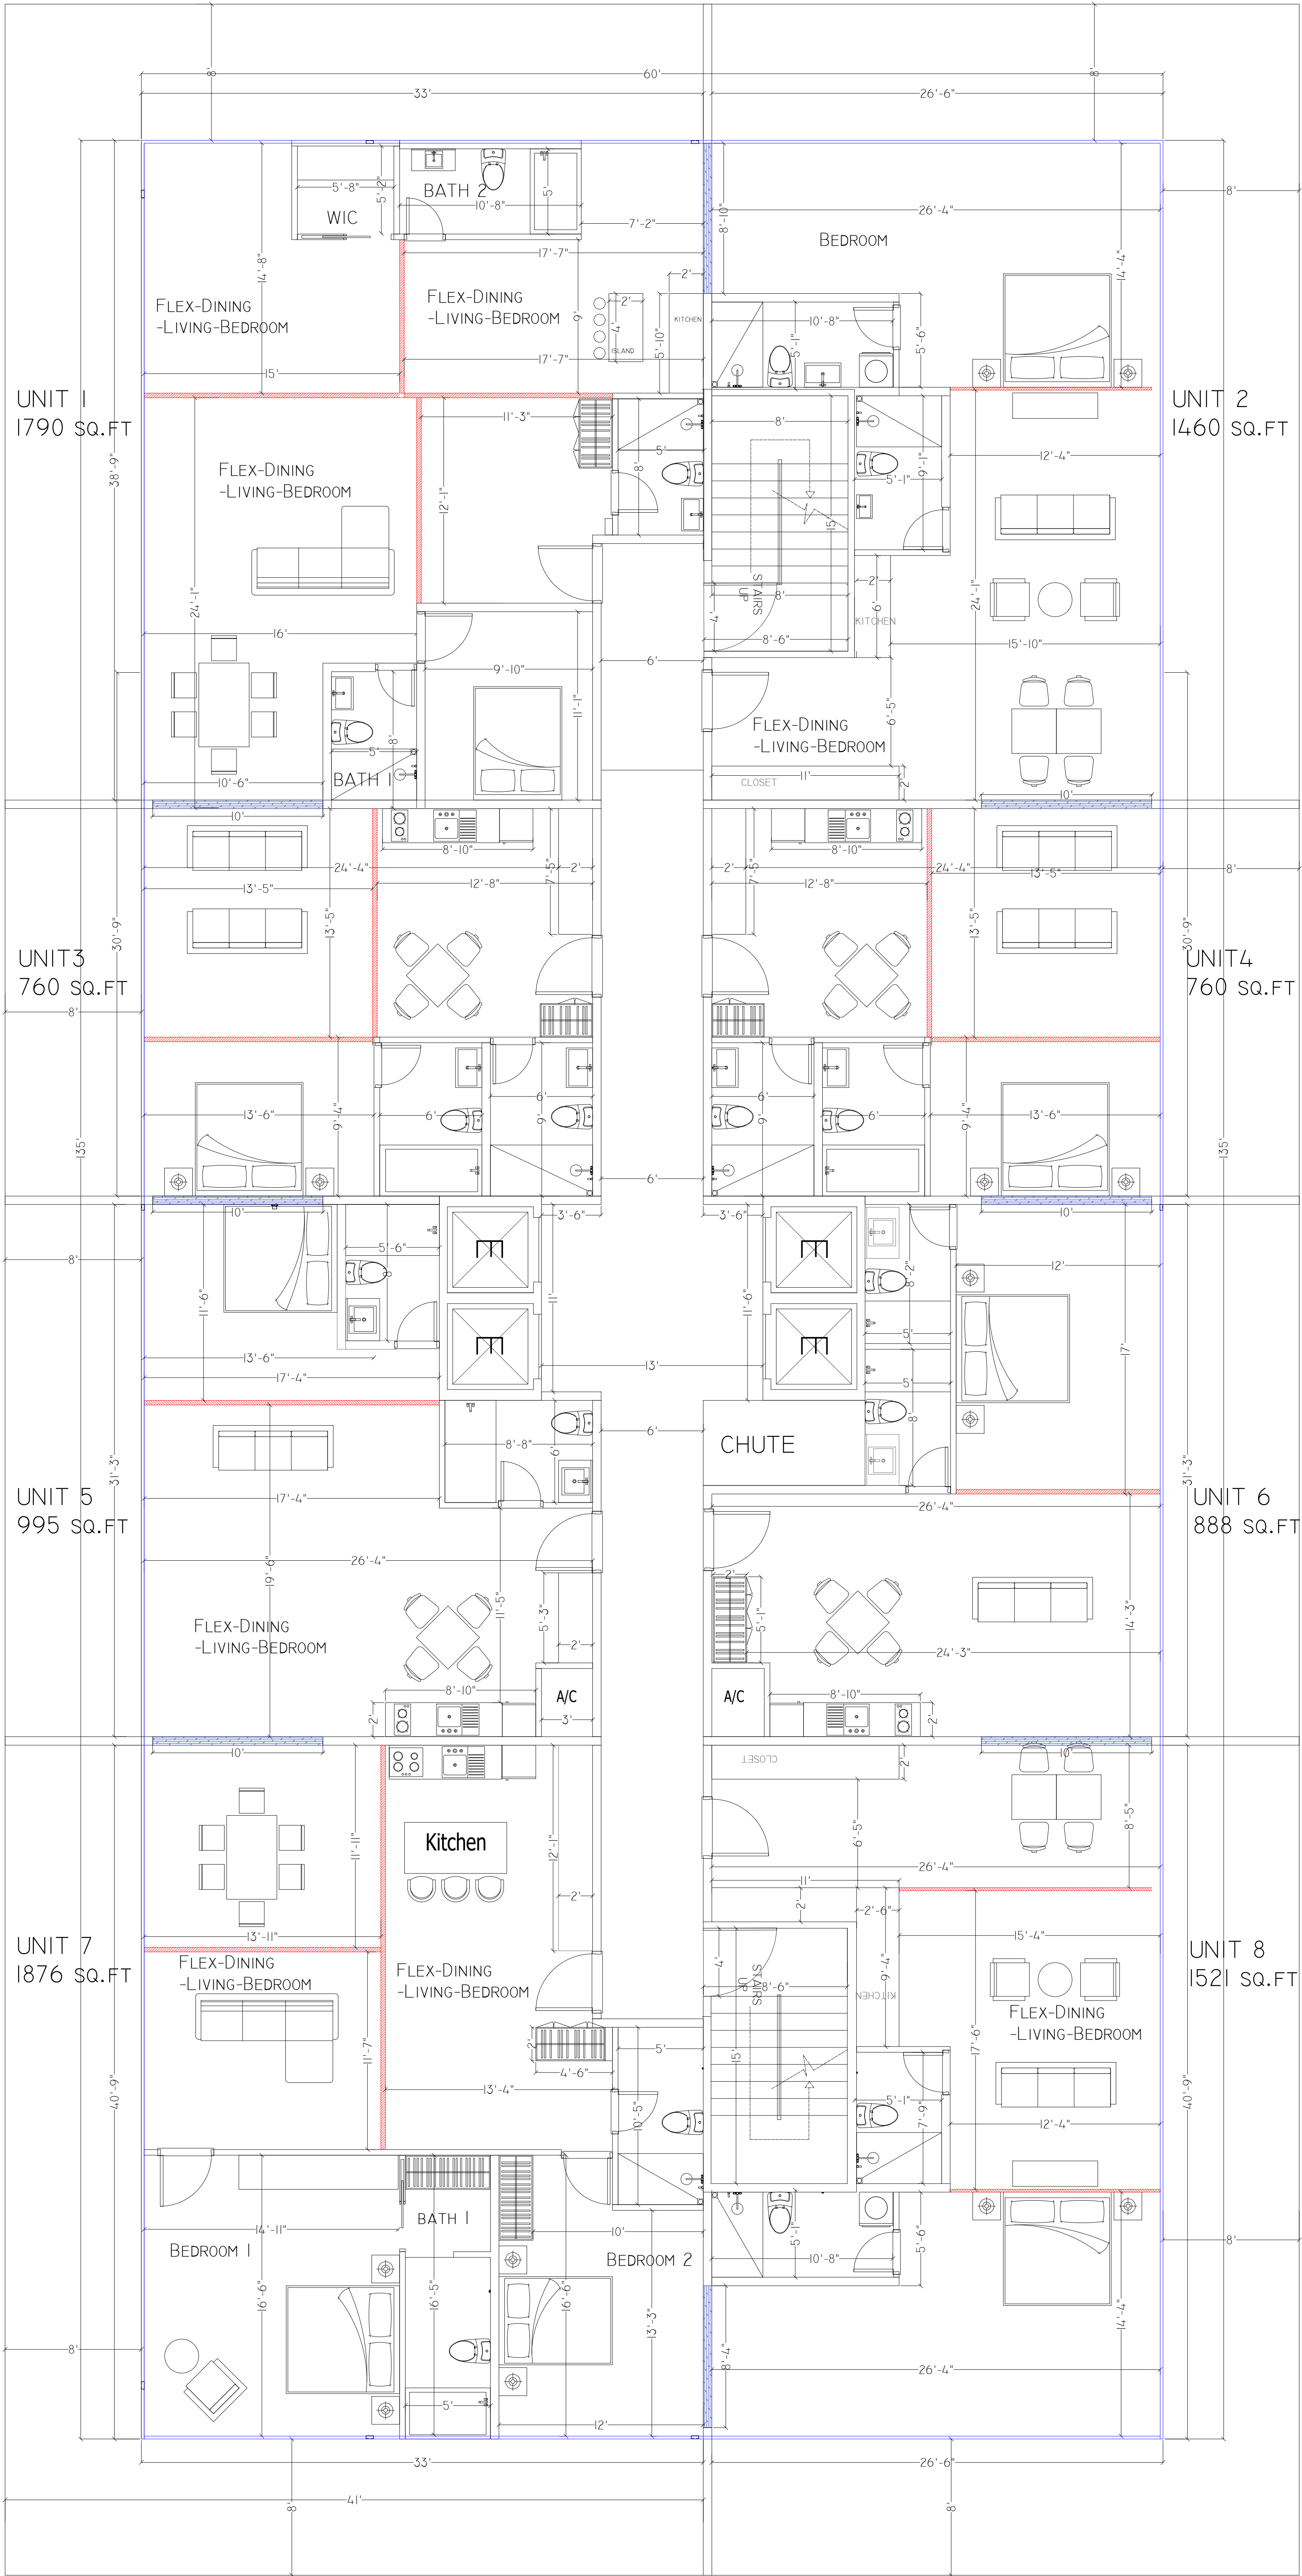

NORTH

WEST

EAST

SOUTH



1
A-1

RESIDENTIAL FLOORS 16F -FLOOR PLAN

8 UNITS- 8100 SQ.FT



HATCH	DESCRIPTION
	SLIDING WALL PARTITION
	DOUBLE-SIDED SLIDING POCKET FIRE DOOR

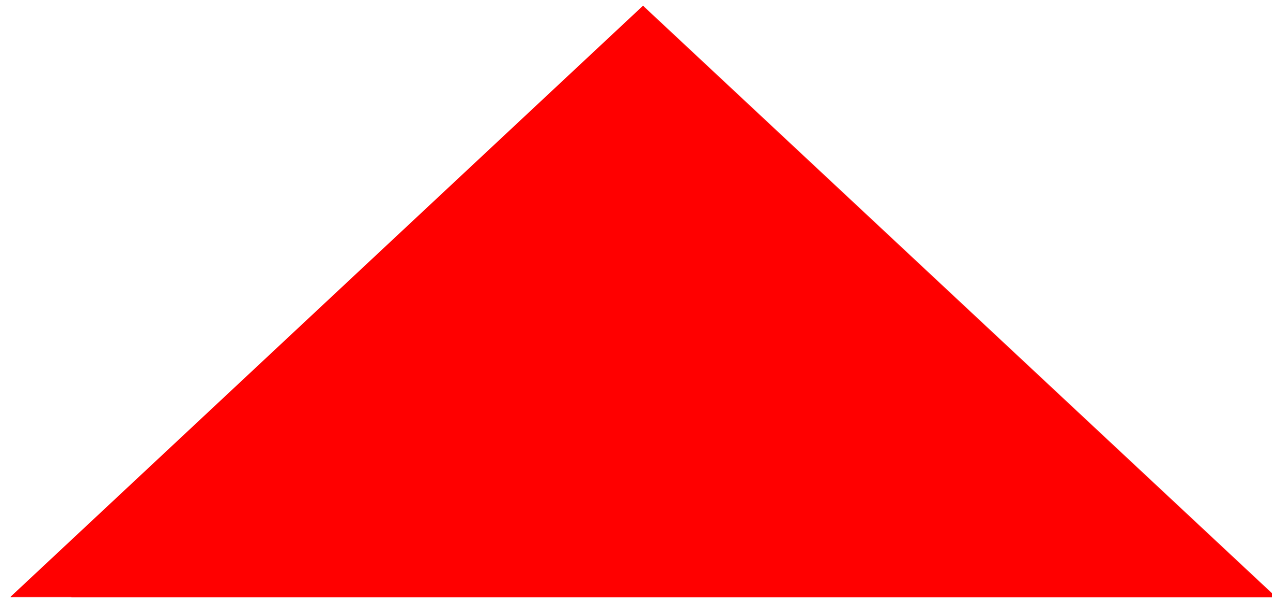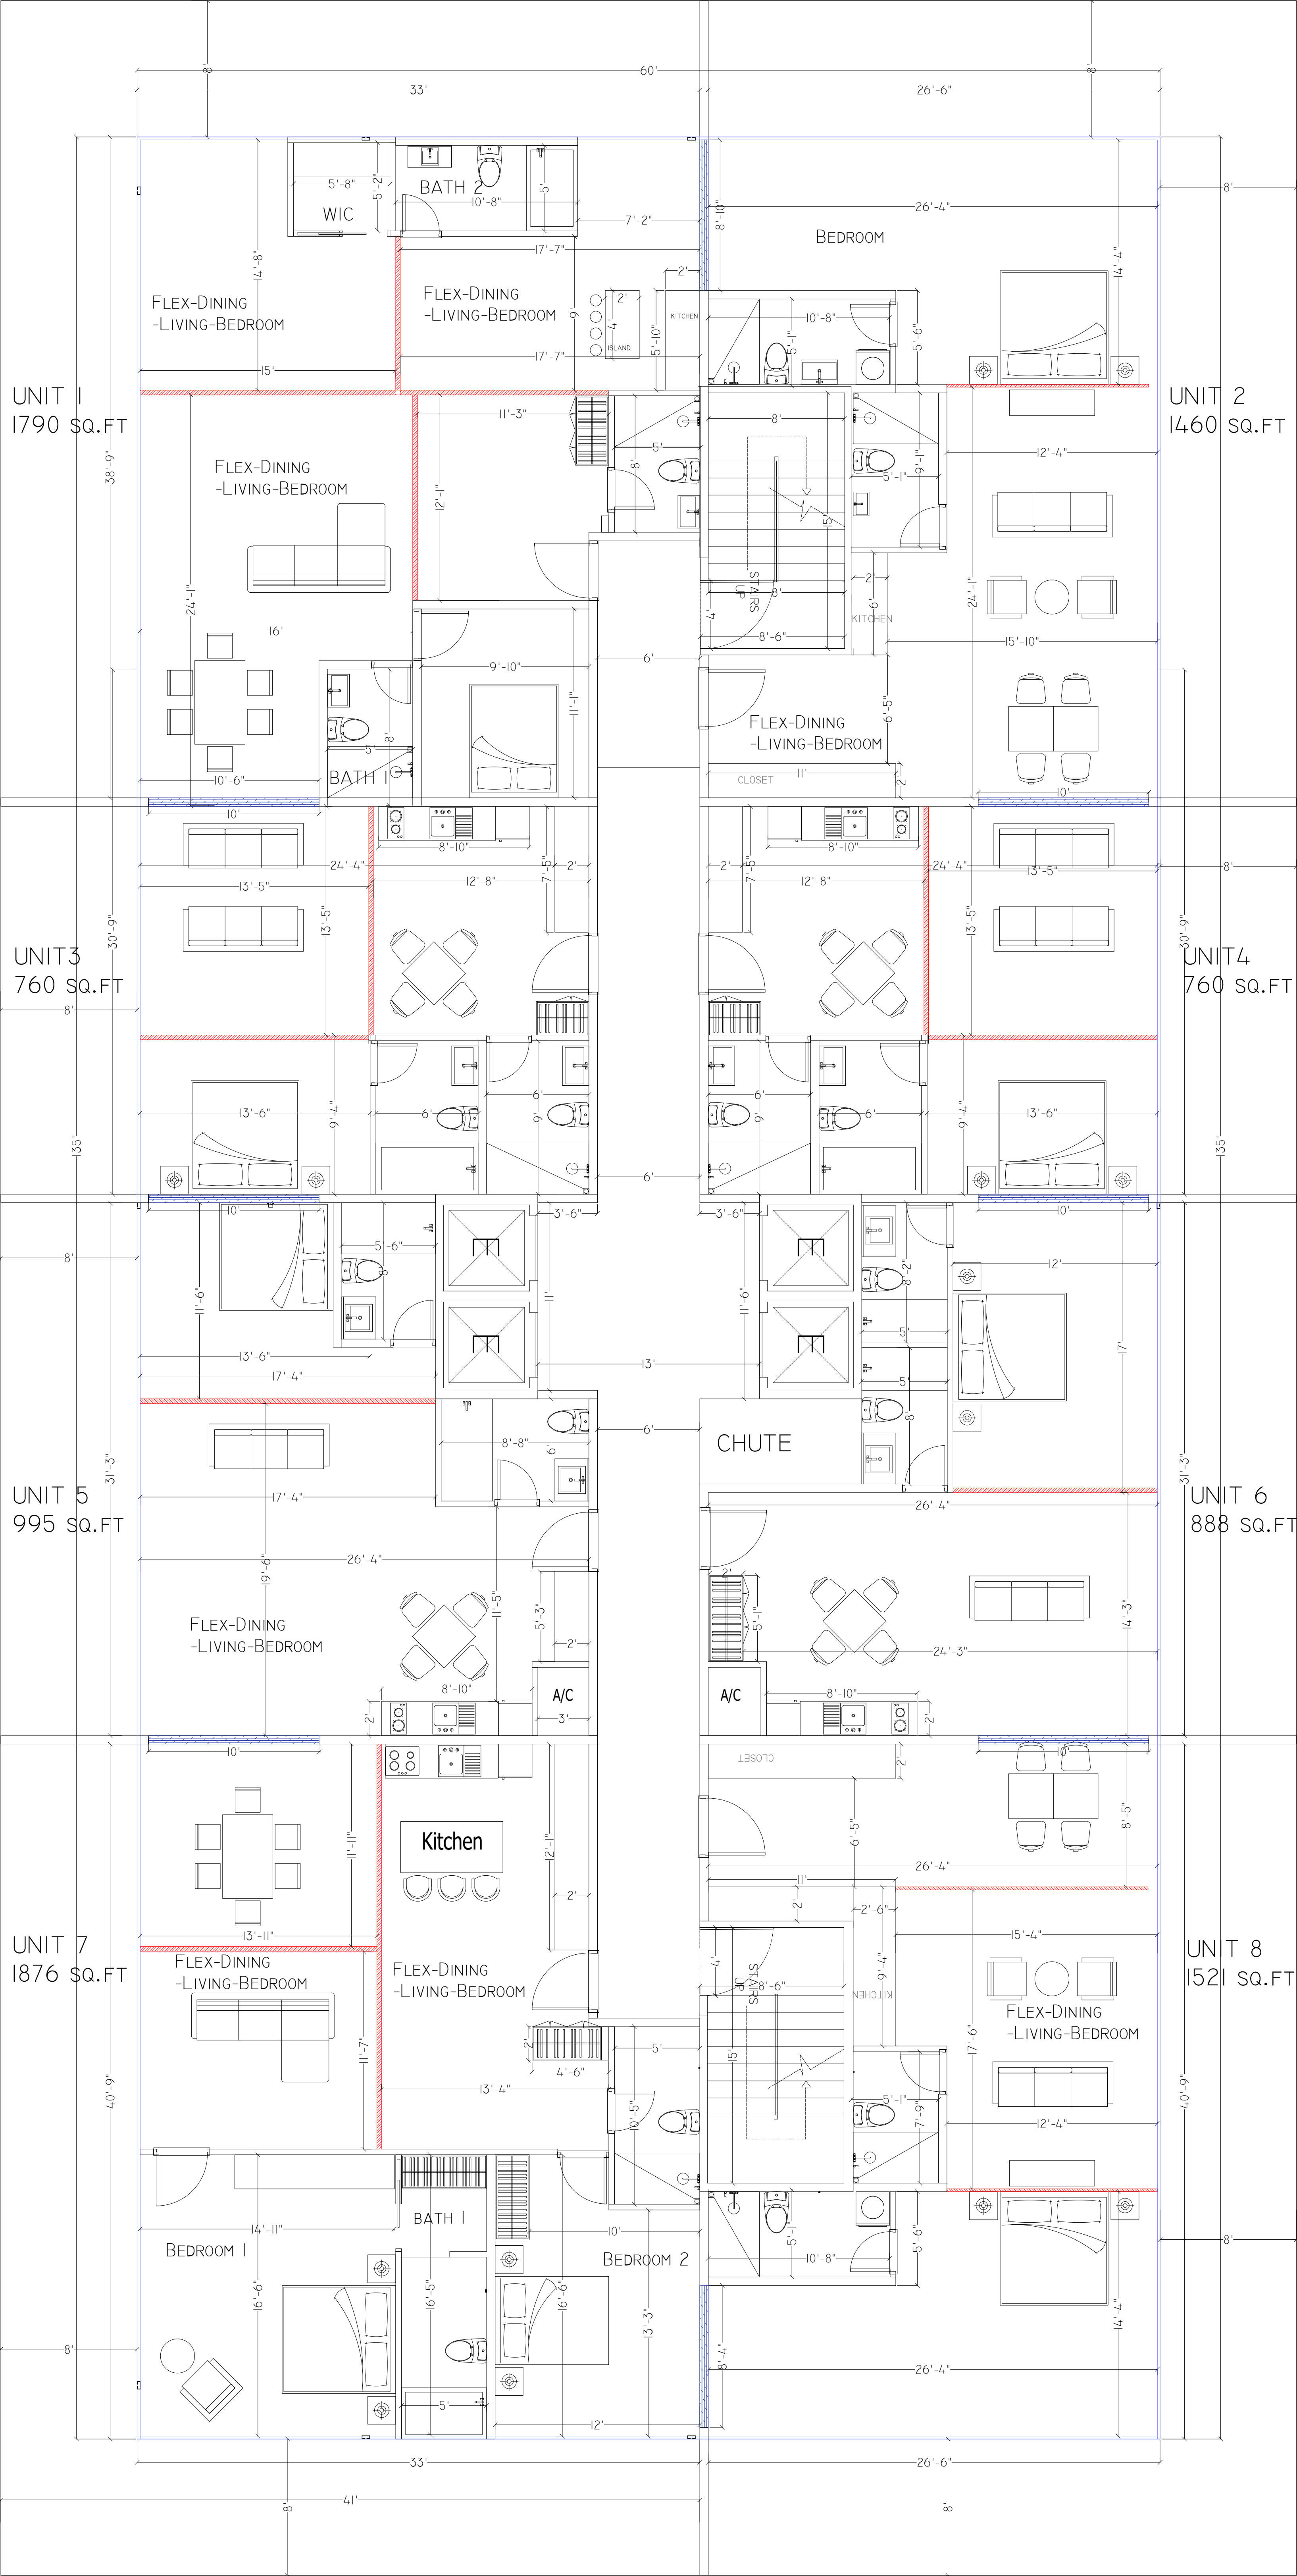

NORTH

WEST

EAST


SOUTH



1
A-1

RESIDENTIAL FLOORS 17F -FLOOR PLAN


8 UNITS- 8100 SQ.FT

HATCH	DESCRIPTION
	SLIDING WALL PARTITION
	DOUBLE-SIDED SLIDING POCKET FIRE DOOR

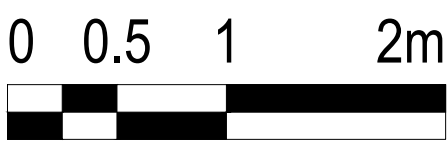

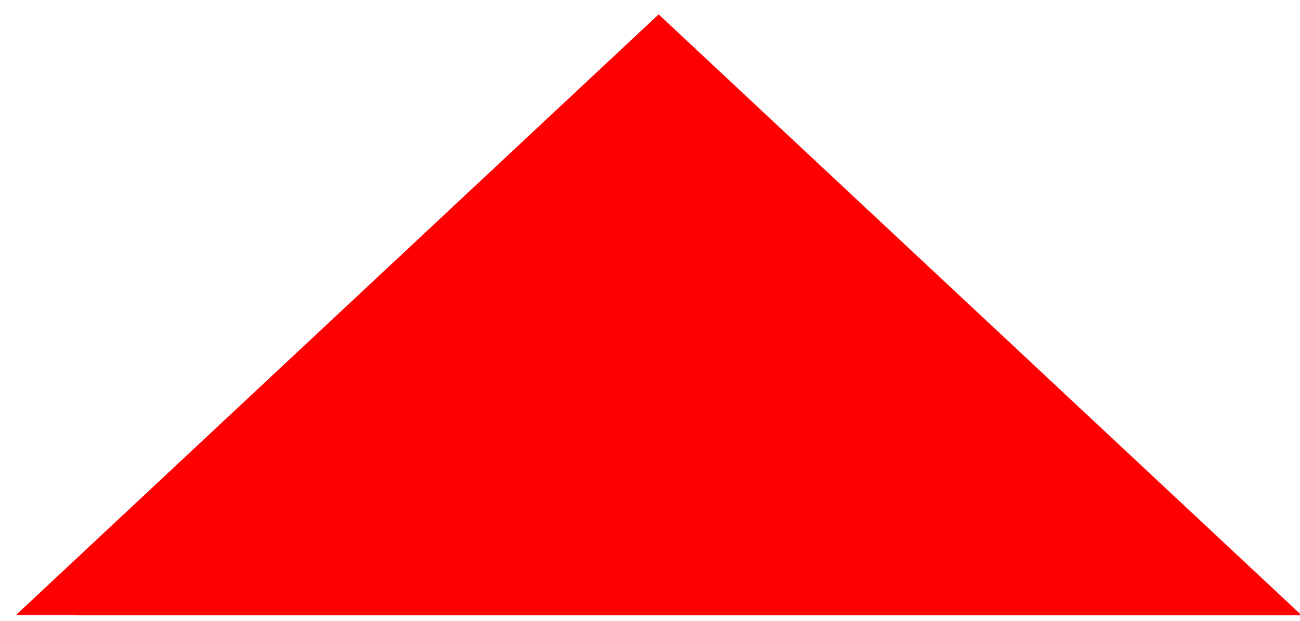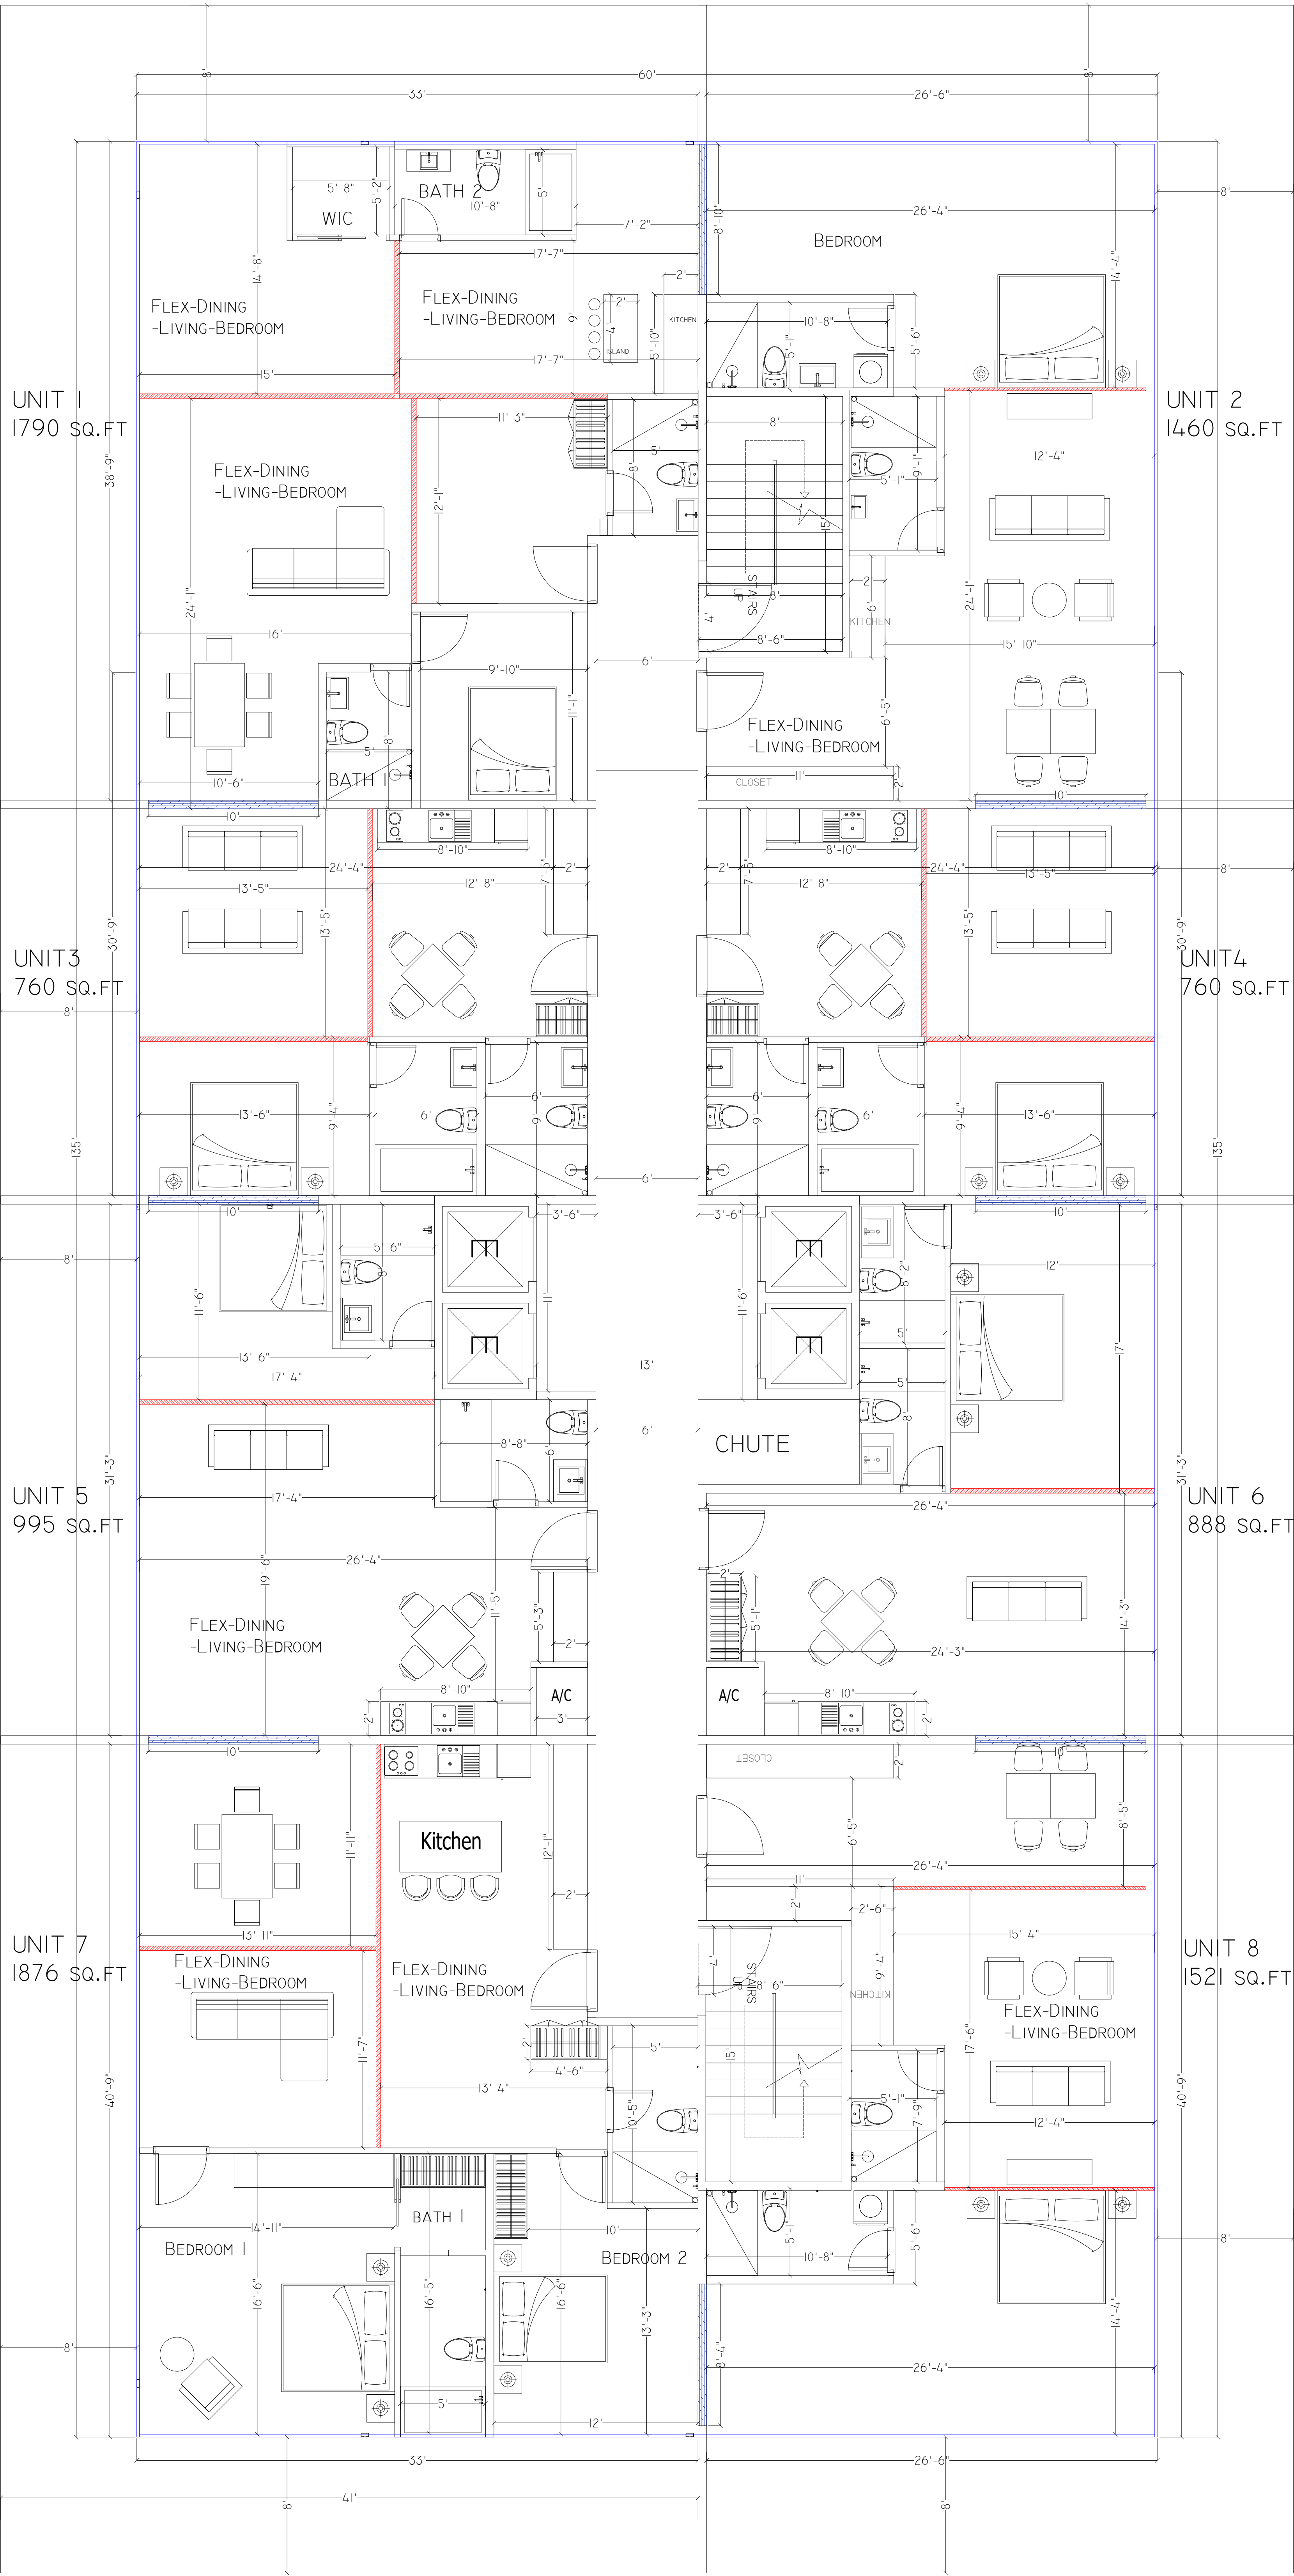


NORTH

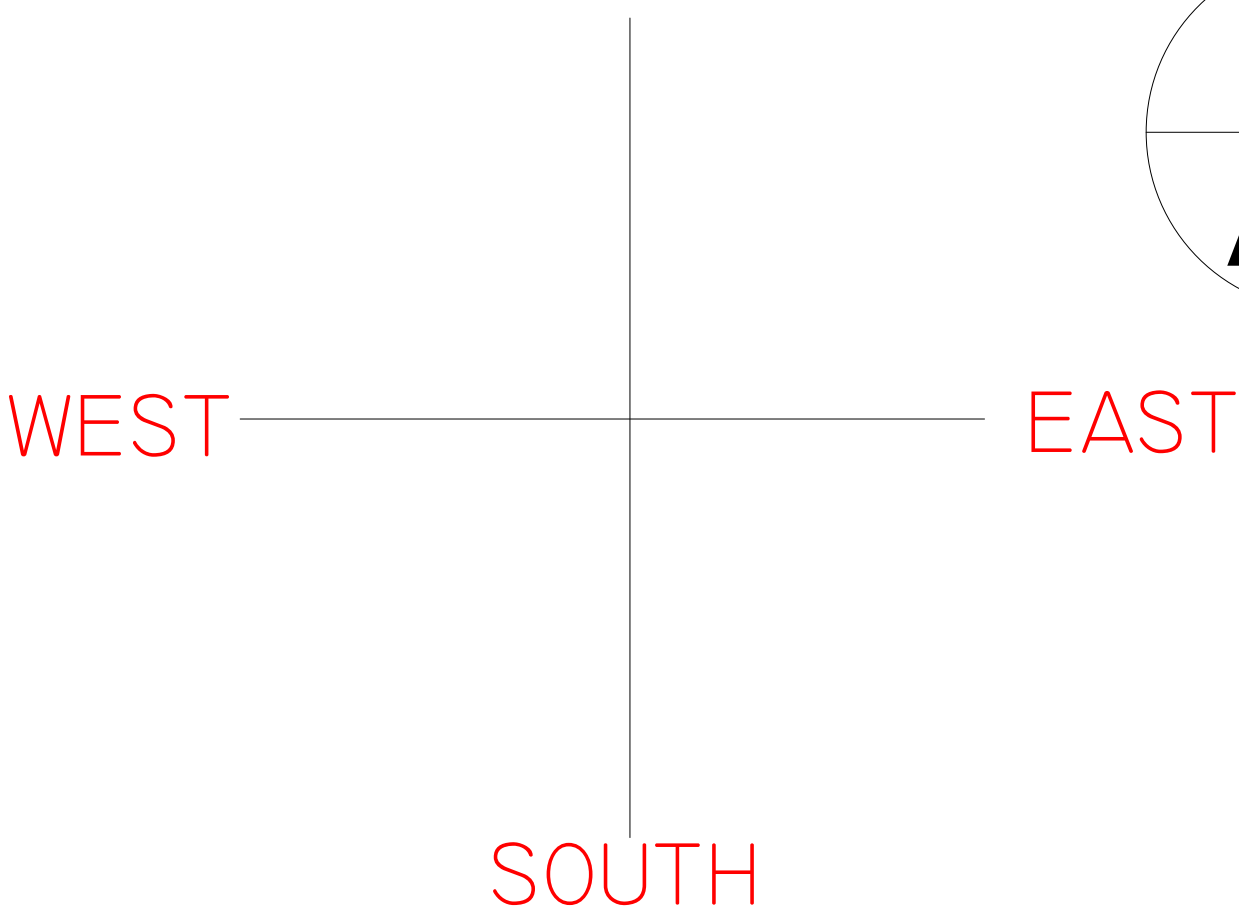


1
A-1

RESIDENTIAL FLOORS 18F -FLOOR PLAN


8 UNITS- 8100 SQ.FT

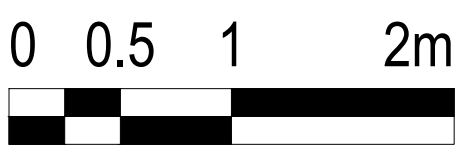

HATCH	DESCRIPTION
	SLIDING WALL PARTITION
	DOUBLE-SIDED SLIDING POCKET FIRE DOOR

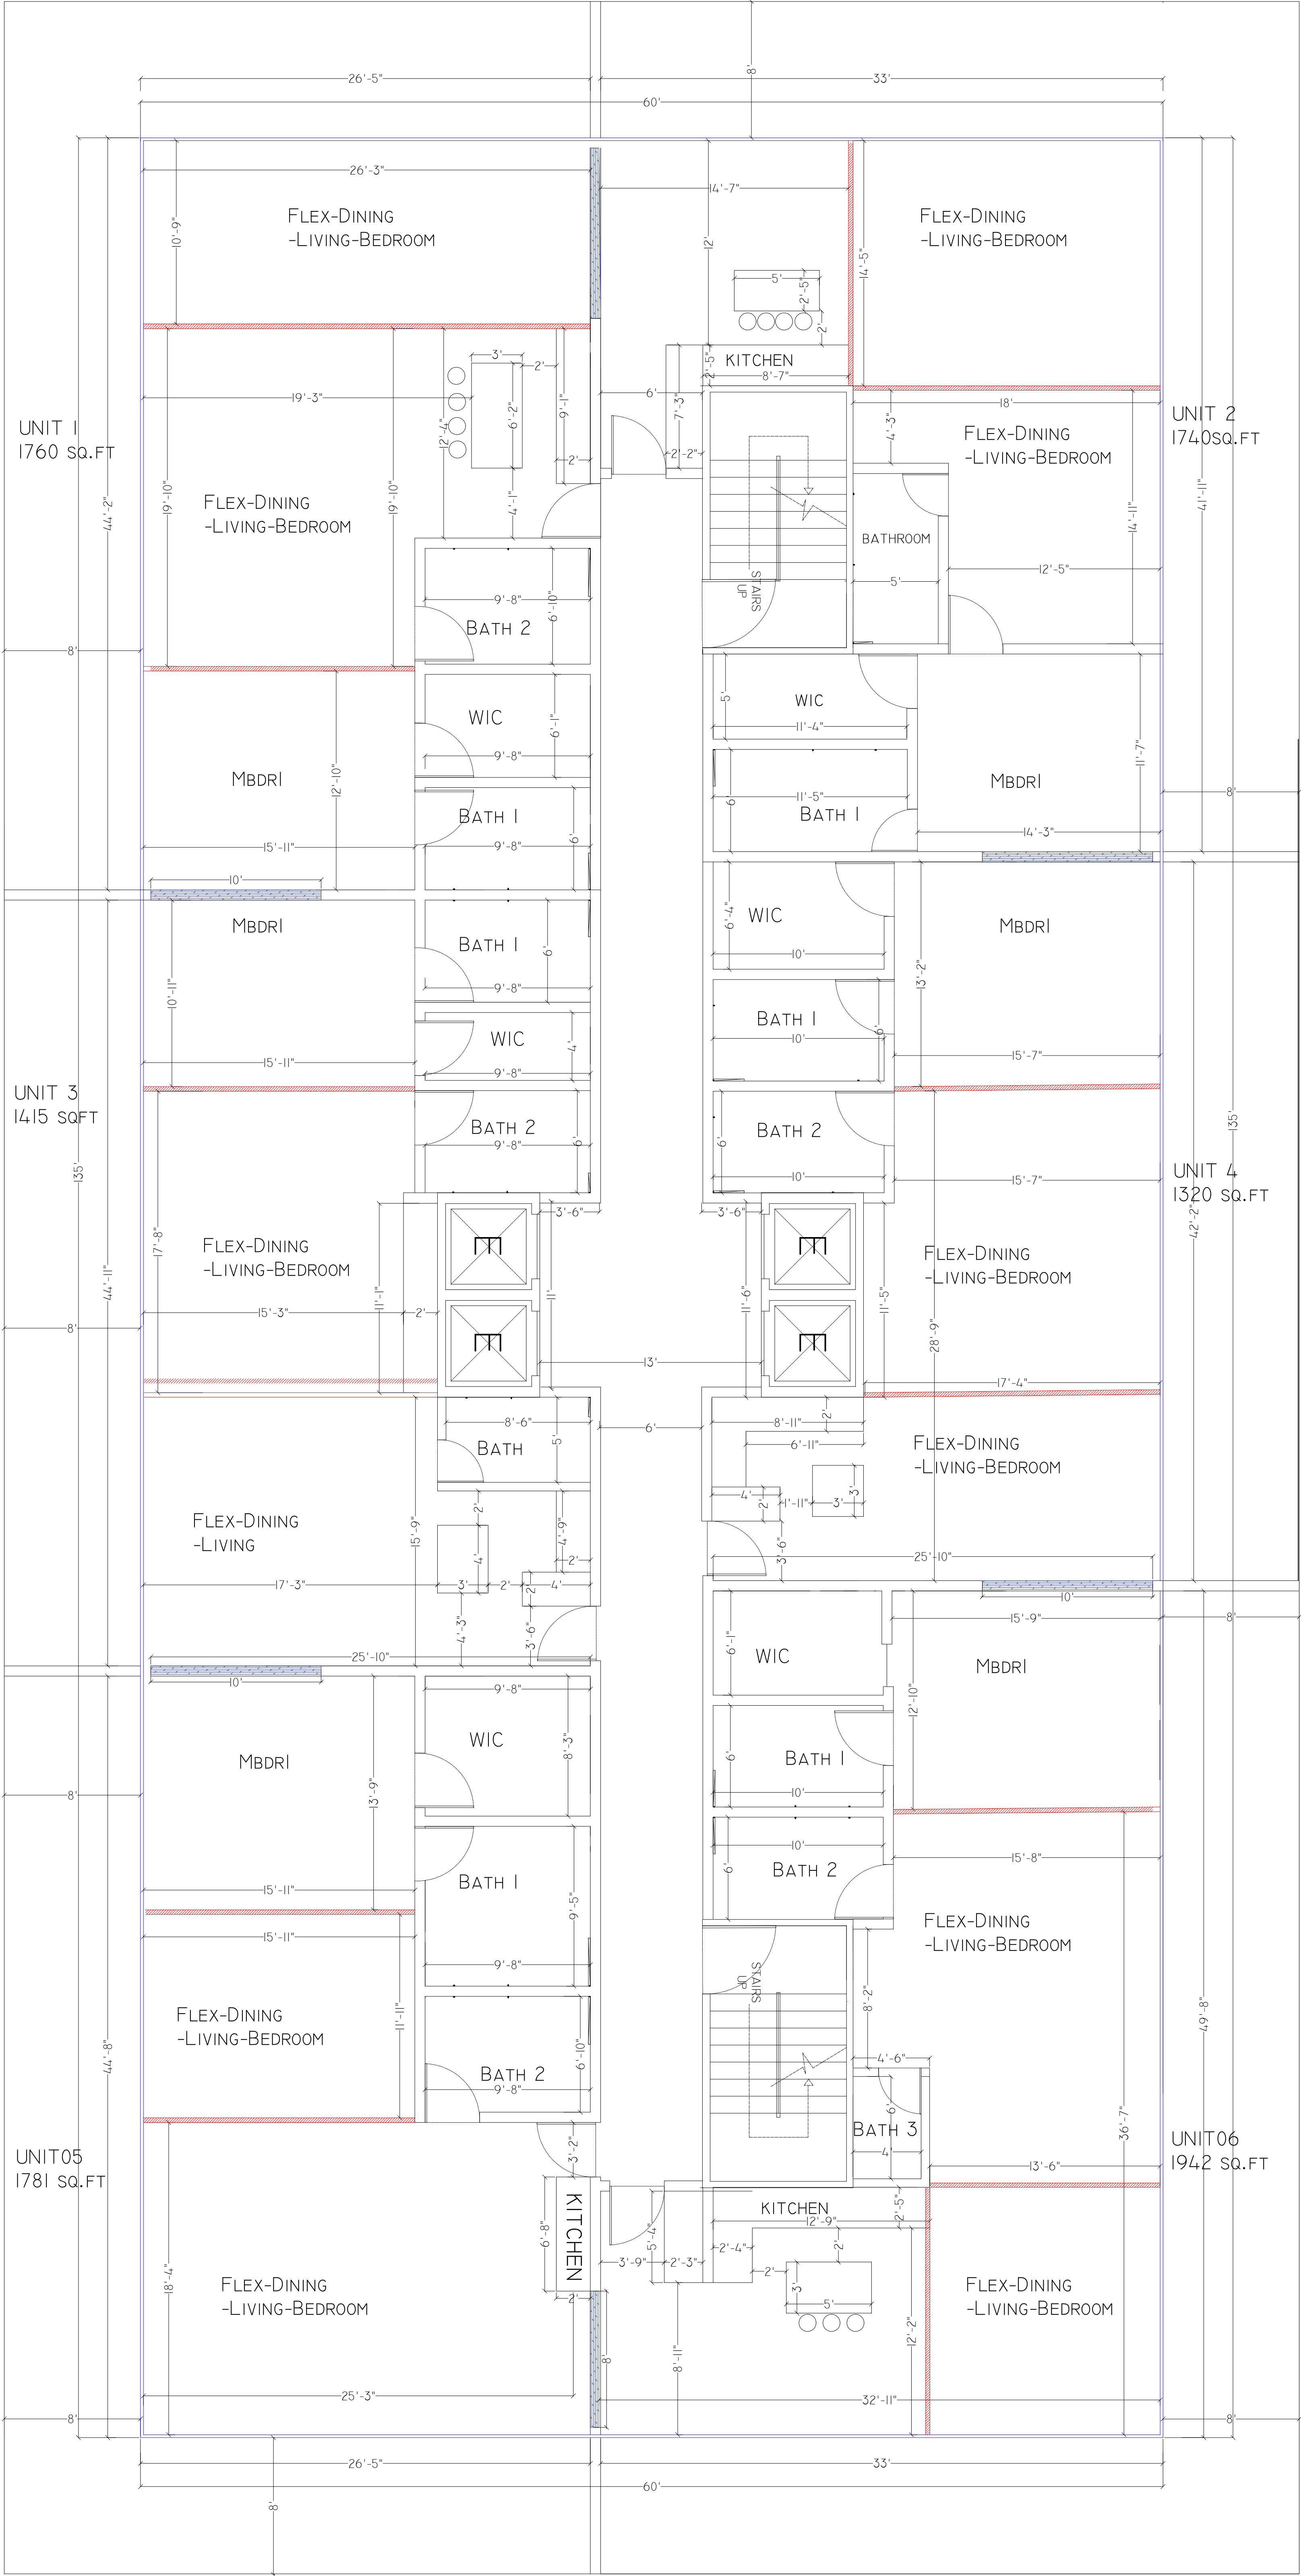

HATCH	DESCRIPTION
	SLIDING WALL PARTITION
	DOUBLE-SIDED SLIDING POCKET FIRE DOOR

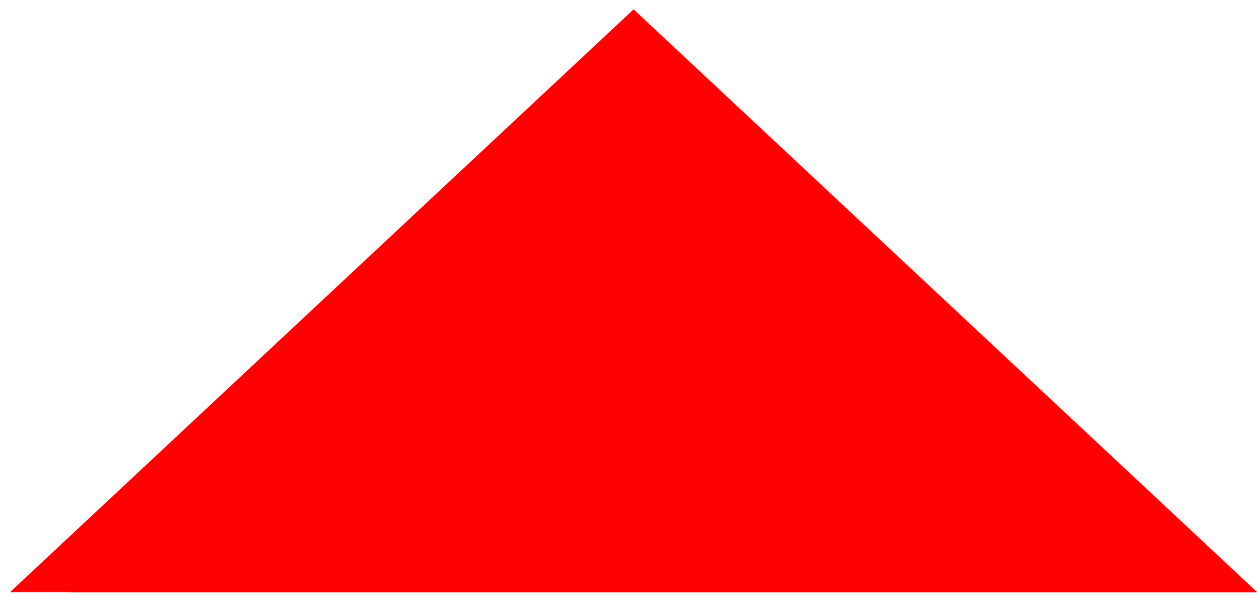

NORTH

WEST


EAST



SOUTH

1
A-1

RESIDENTIAL FLOORS 19F -FLOOR PLAN

6 UNITS- 8100 SQ.FT

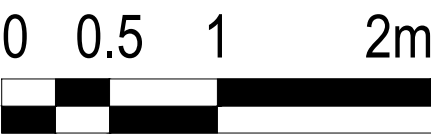

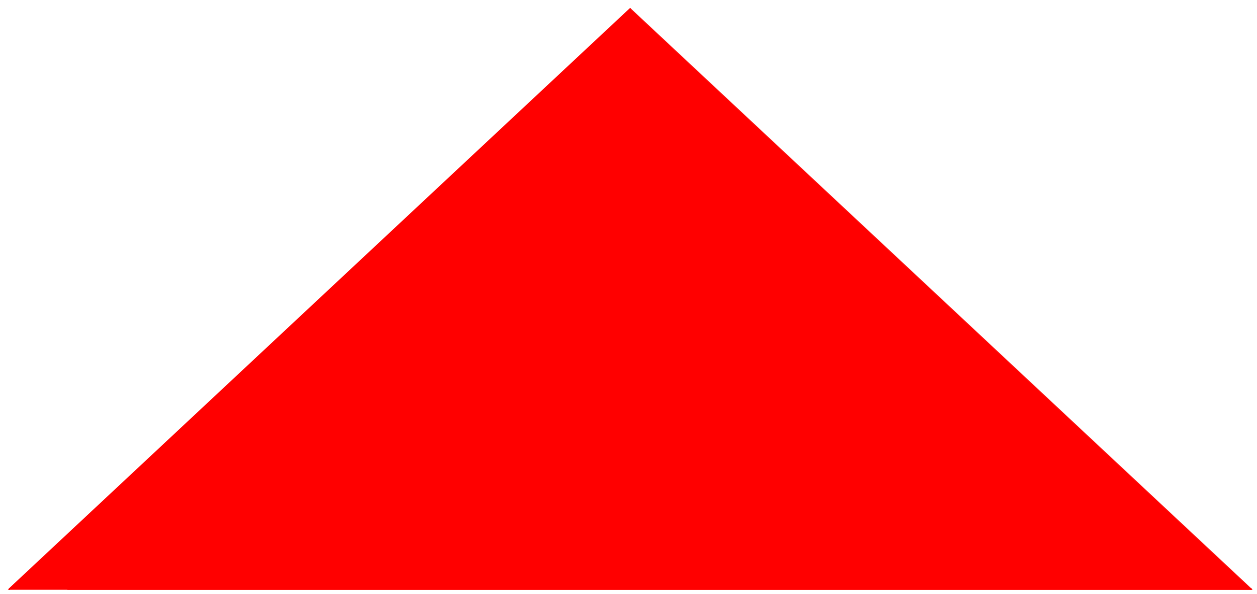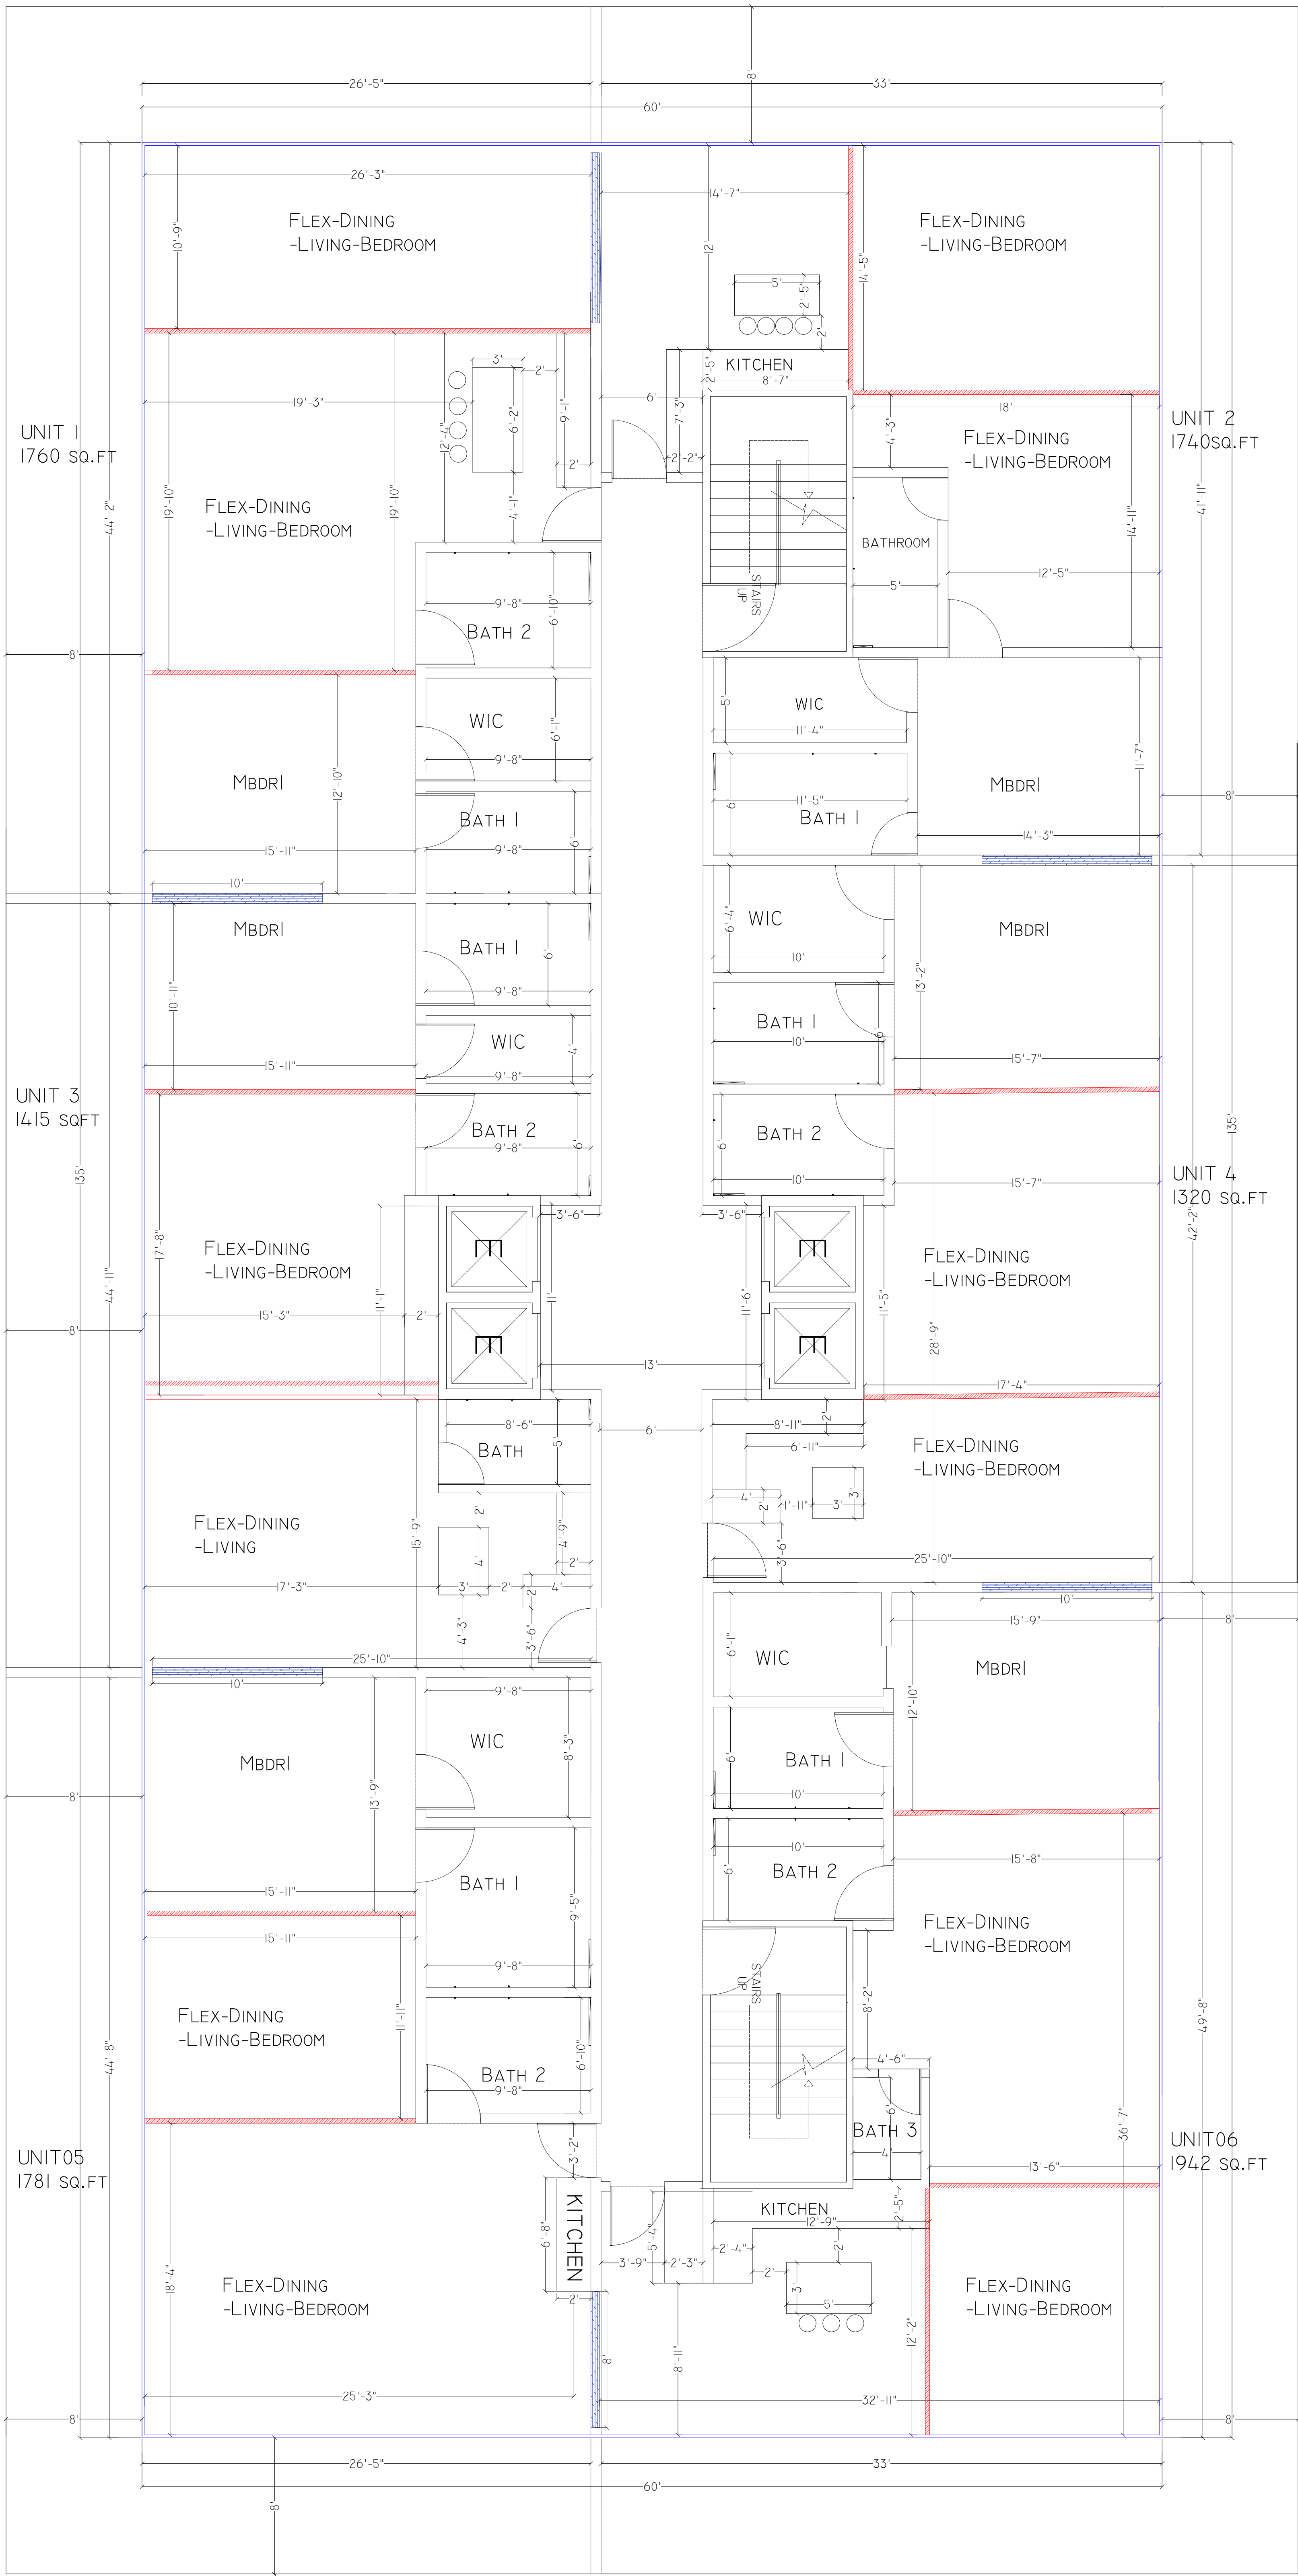

NORTH

WEST


EAST



SOUTH

HATCH	DESCRIPTION
	SLIDING WALL PARTITION
	DOUBLE-SIDED SLIDING POCKET FIRE DOOR

RESIDENTIAL FLOORS 20F -FLOOR PLAN

6 UNITS- 8100 SQ.FT

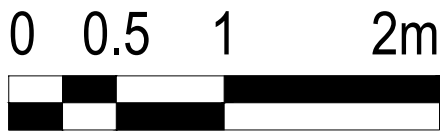

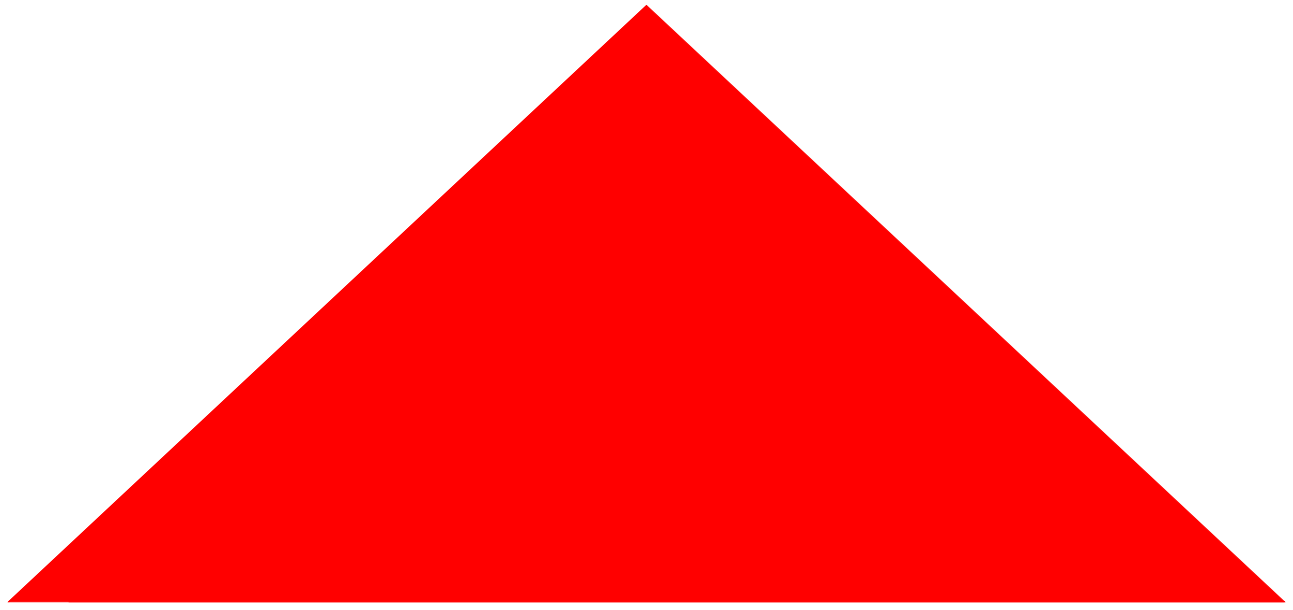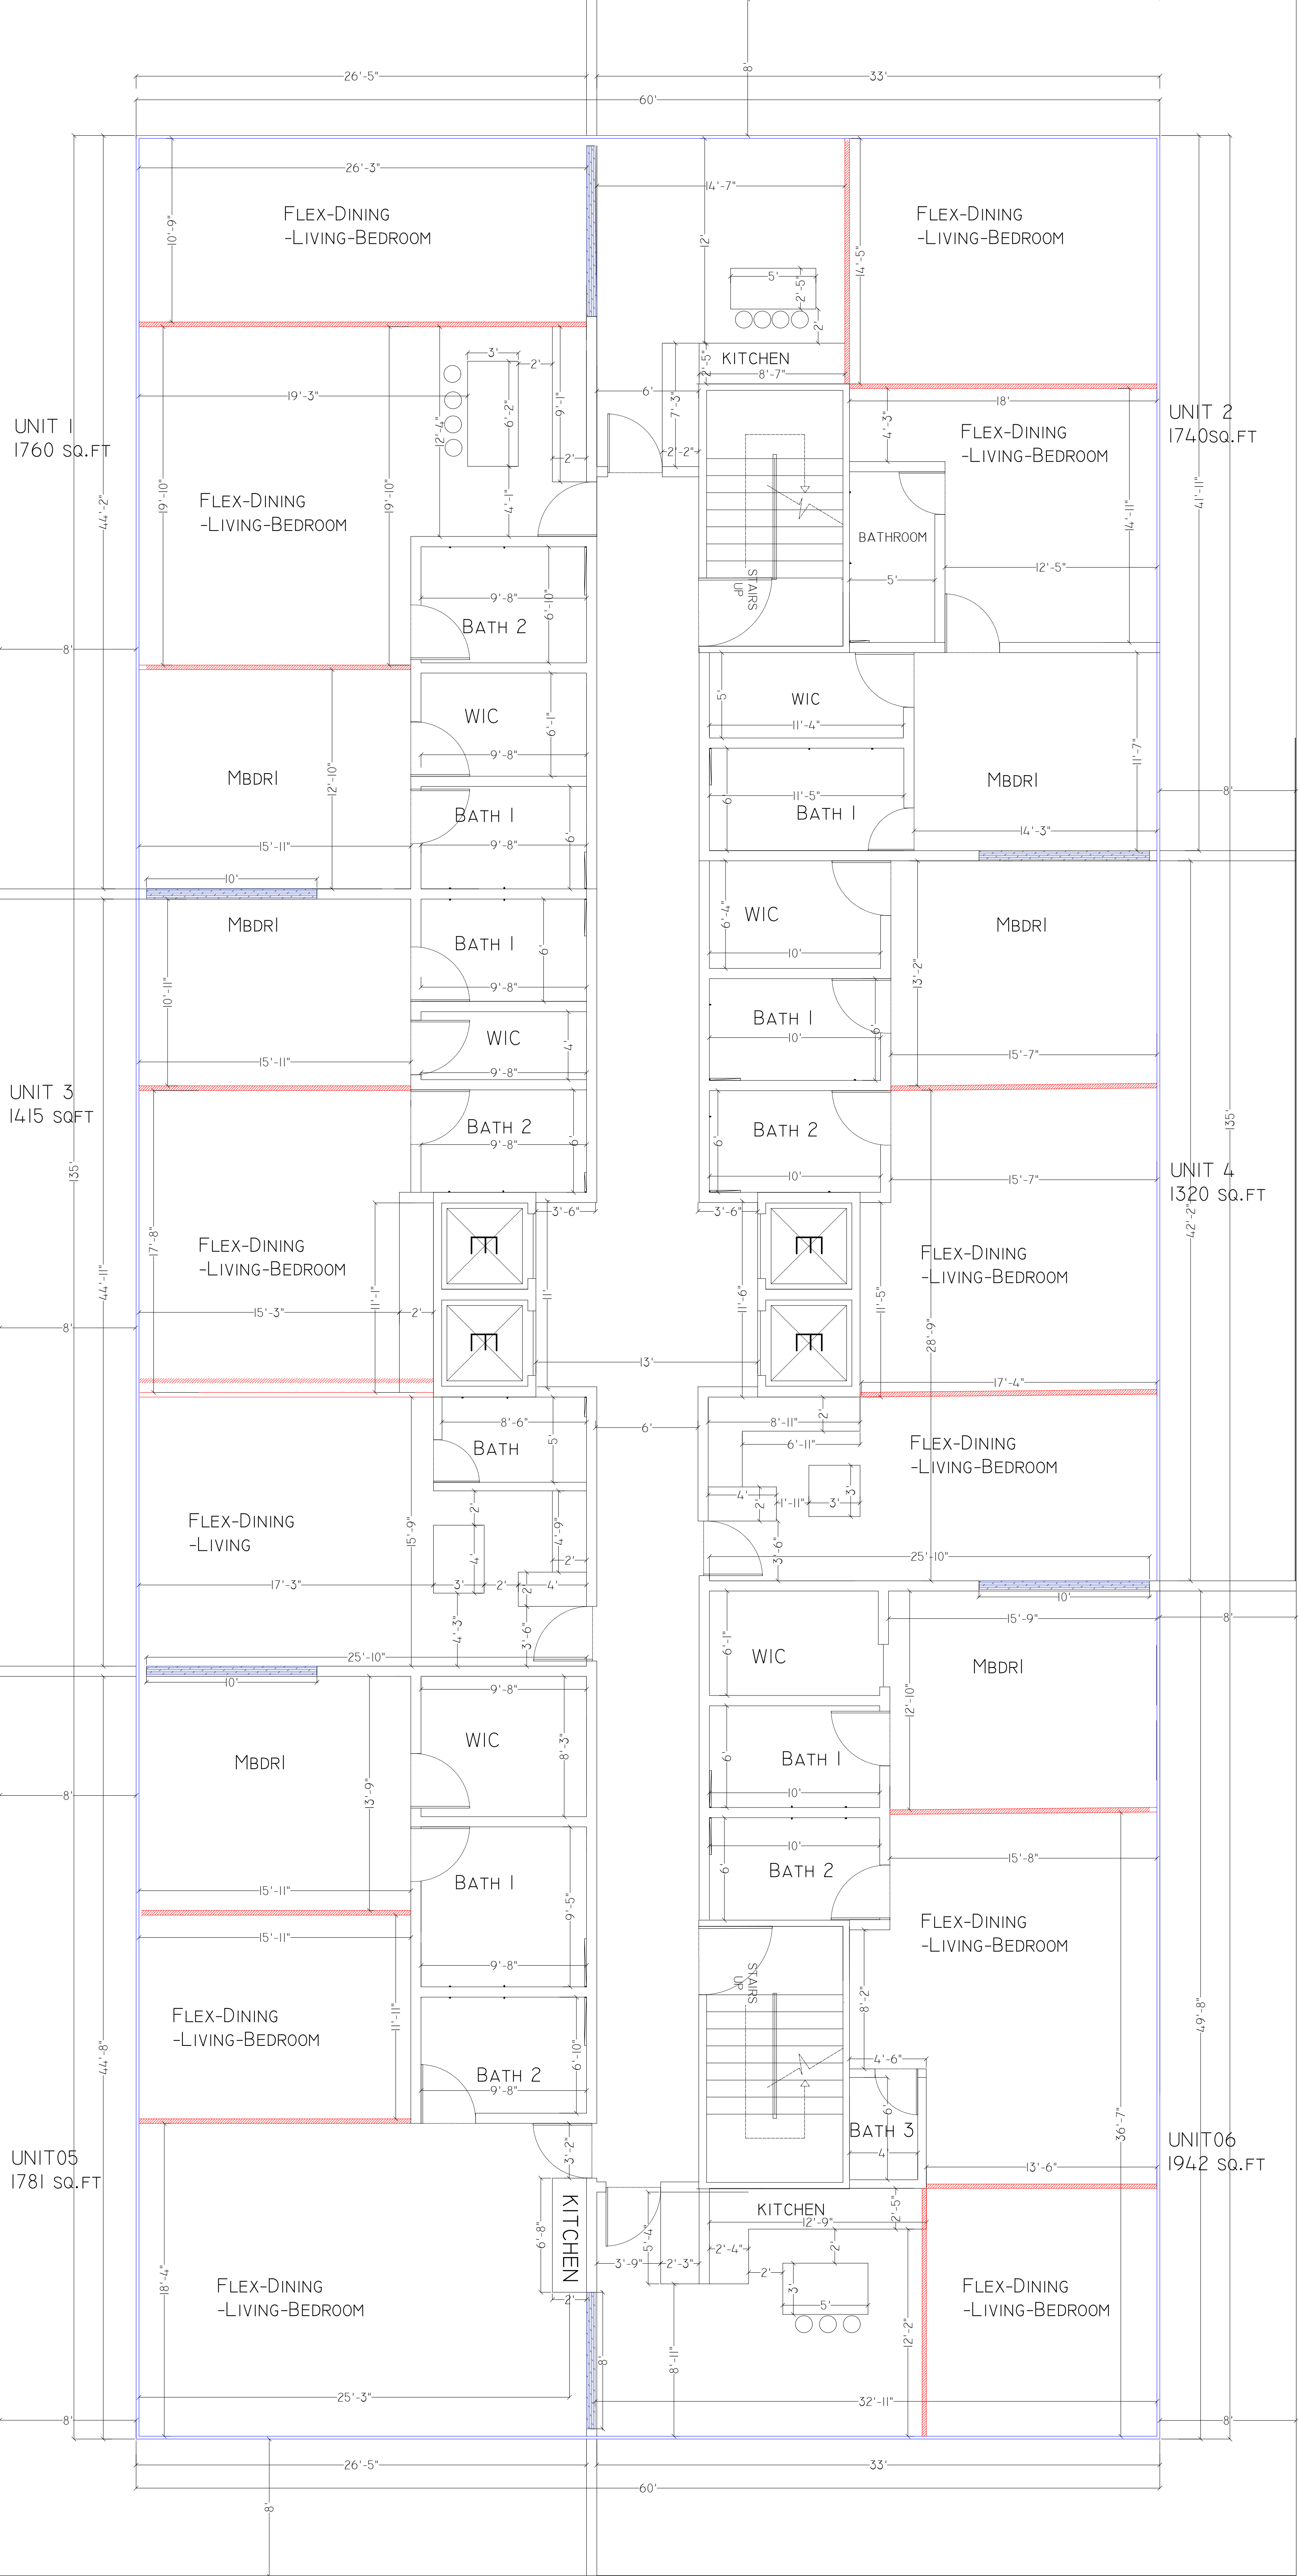


HATCH	DESCRIPTION
	SLIDING WALL PARTITION
	DOUBLE-SIDED SLIDING POCKET FIRE DOOR

NORTH

1
A-1

RESIDENTIAL FLOORS 21F -FLOOR PLAN


6 UNITS- 8100 SQ.FT

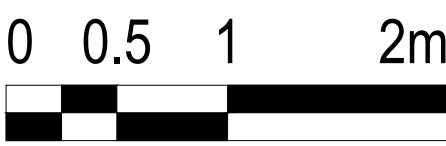


WEST

EAST

SOUTH

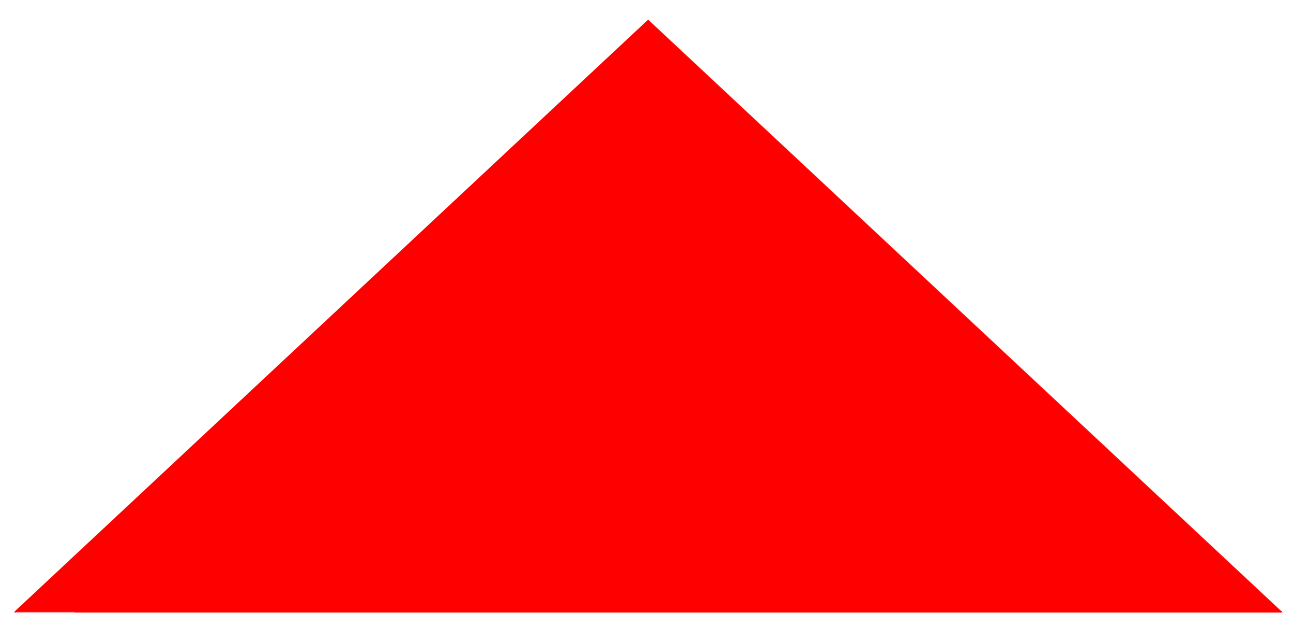


HATCH	DESCRIPTION
	SLIDING WALL PARTITION
	DOUBLE-SIDED SLIDING POCKET FIRE DOOR

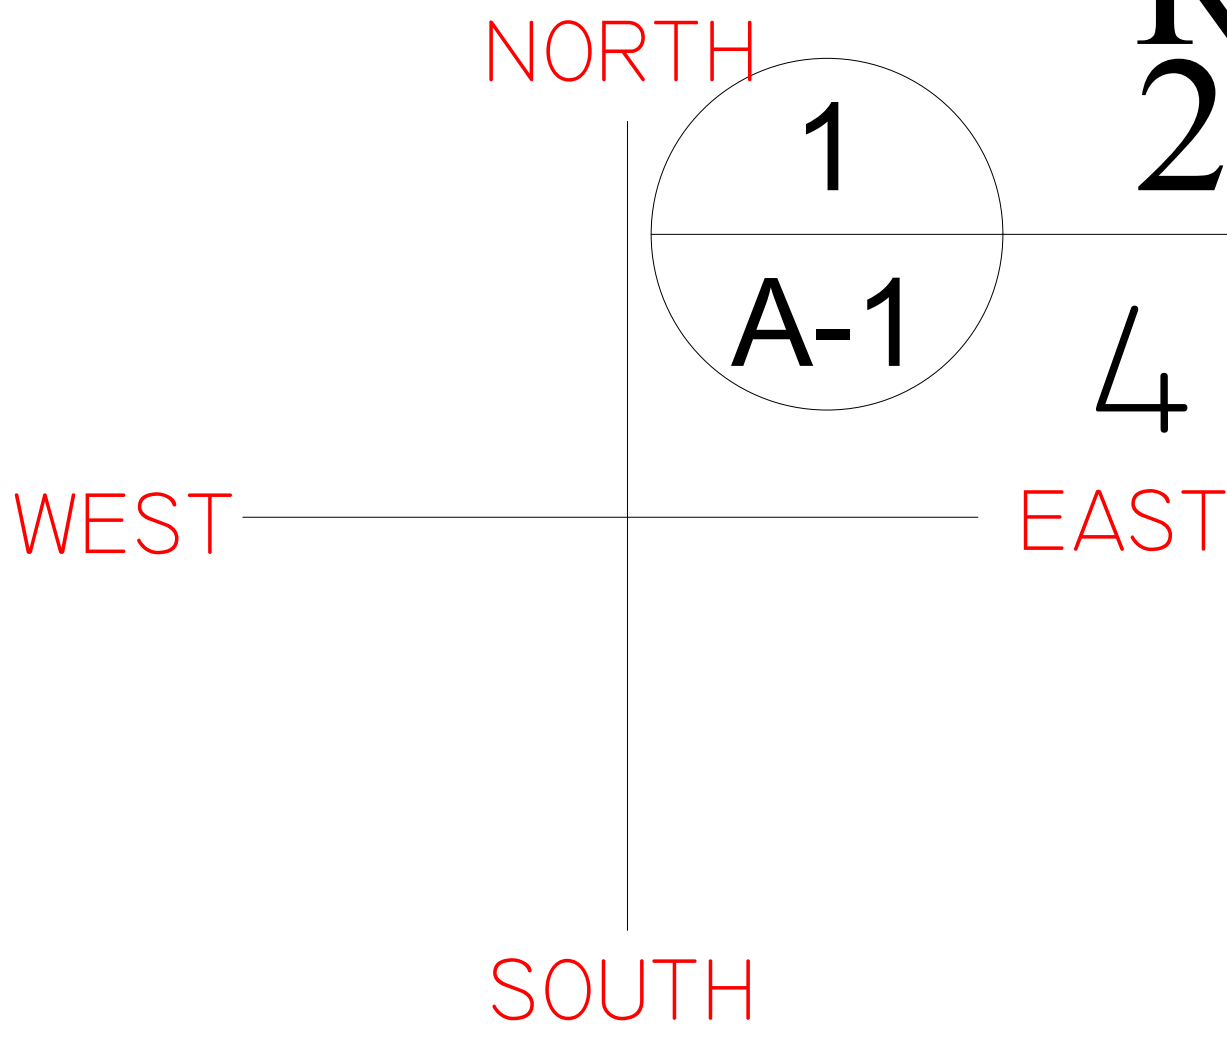

RESIDENTIAL FLOORS



22F -FLOOR PLAN

4 UNITS- 8700 SQ.FT

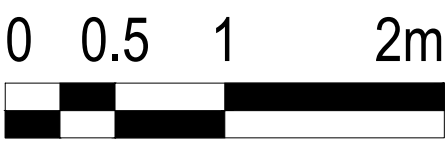

UNIT-1
3860 SQ.FT

UNIT-2
3390 SQ.FT

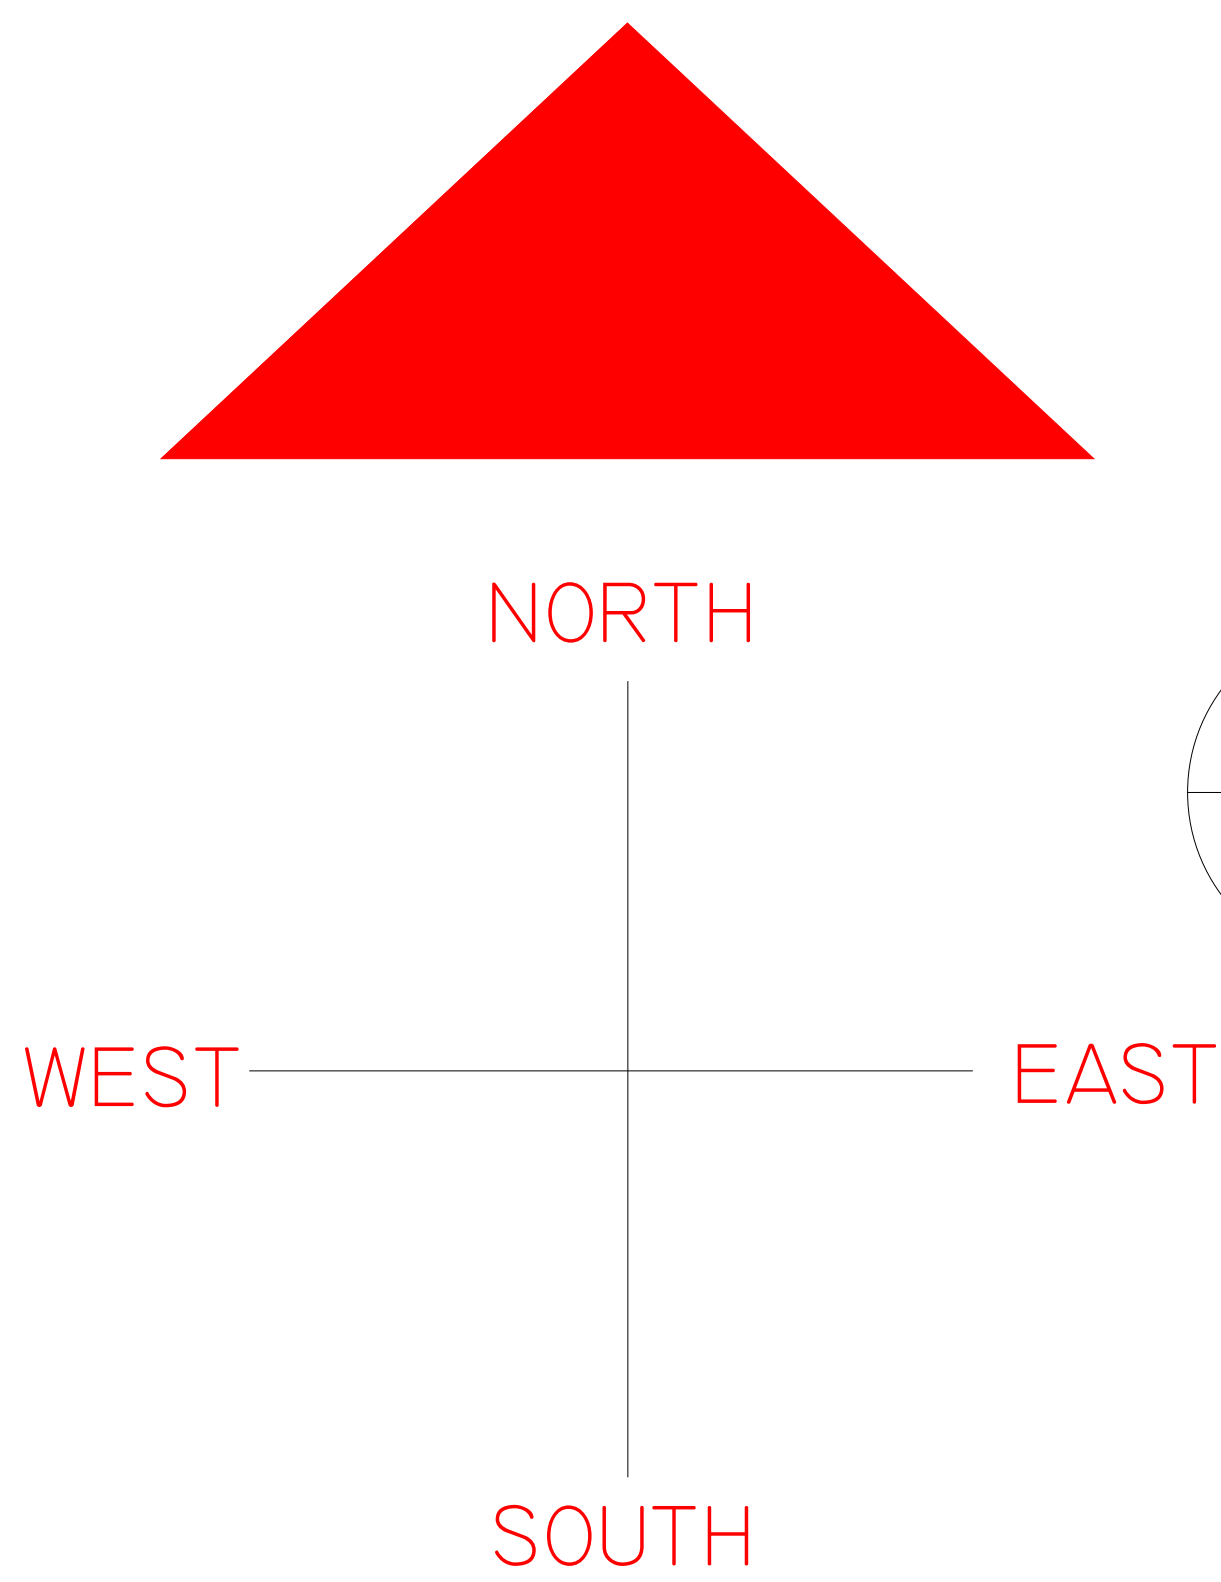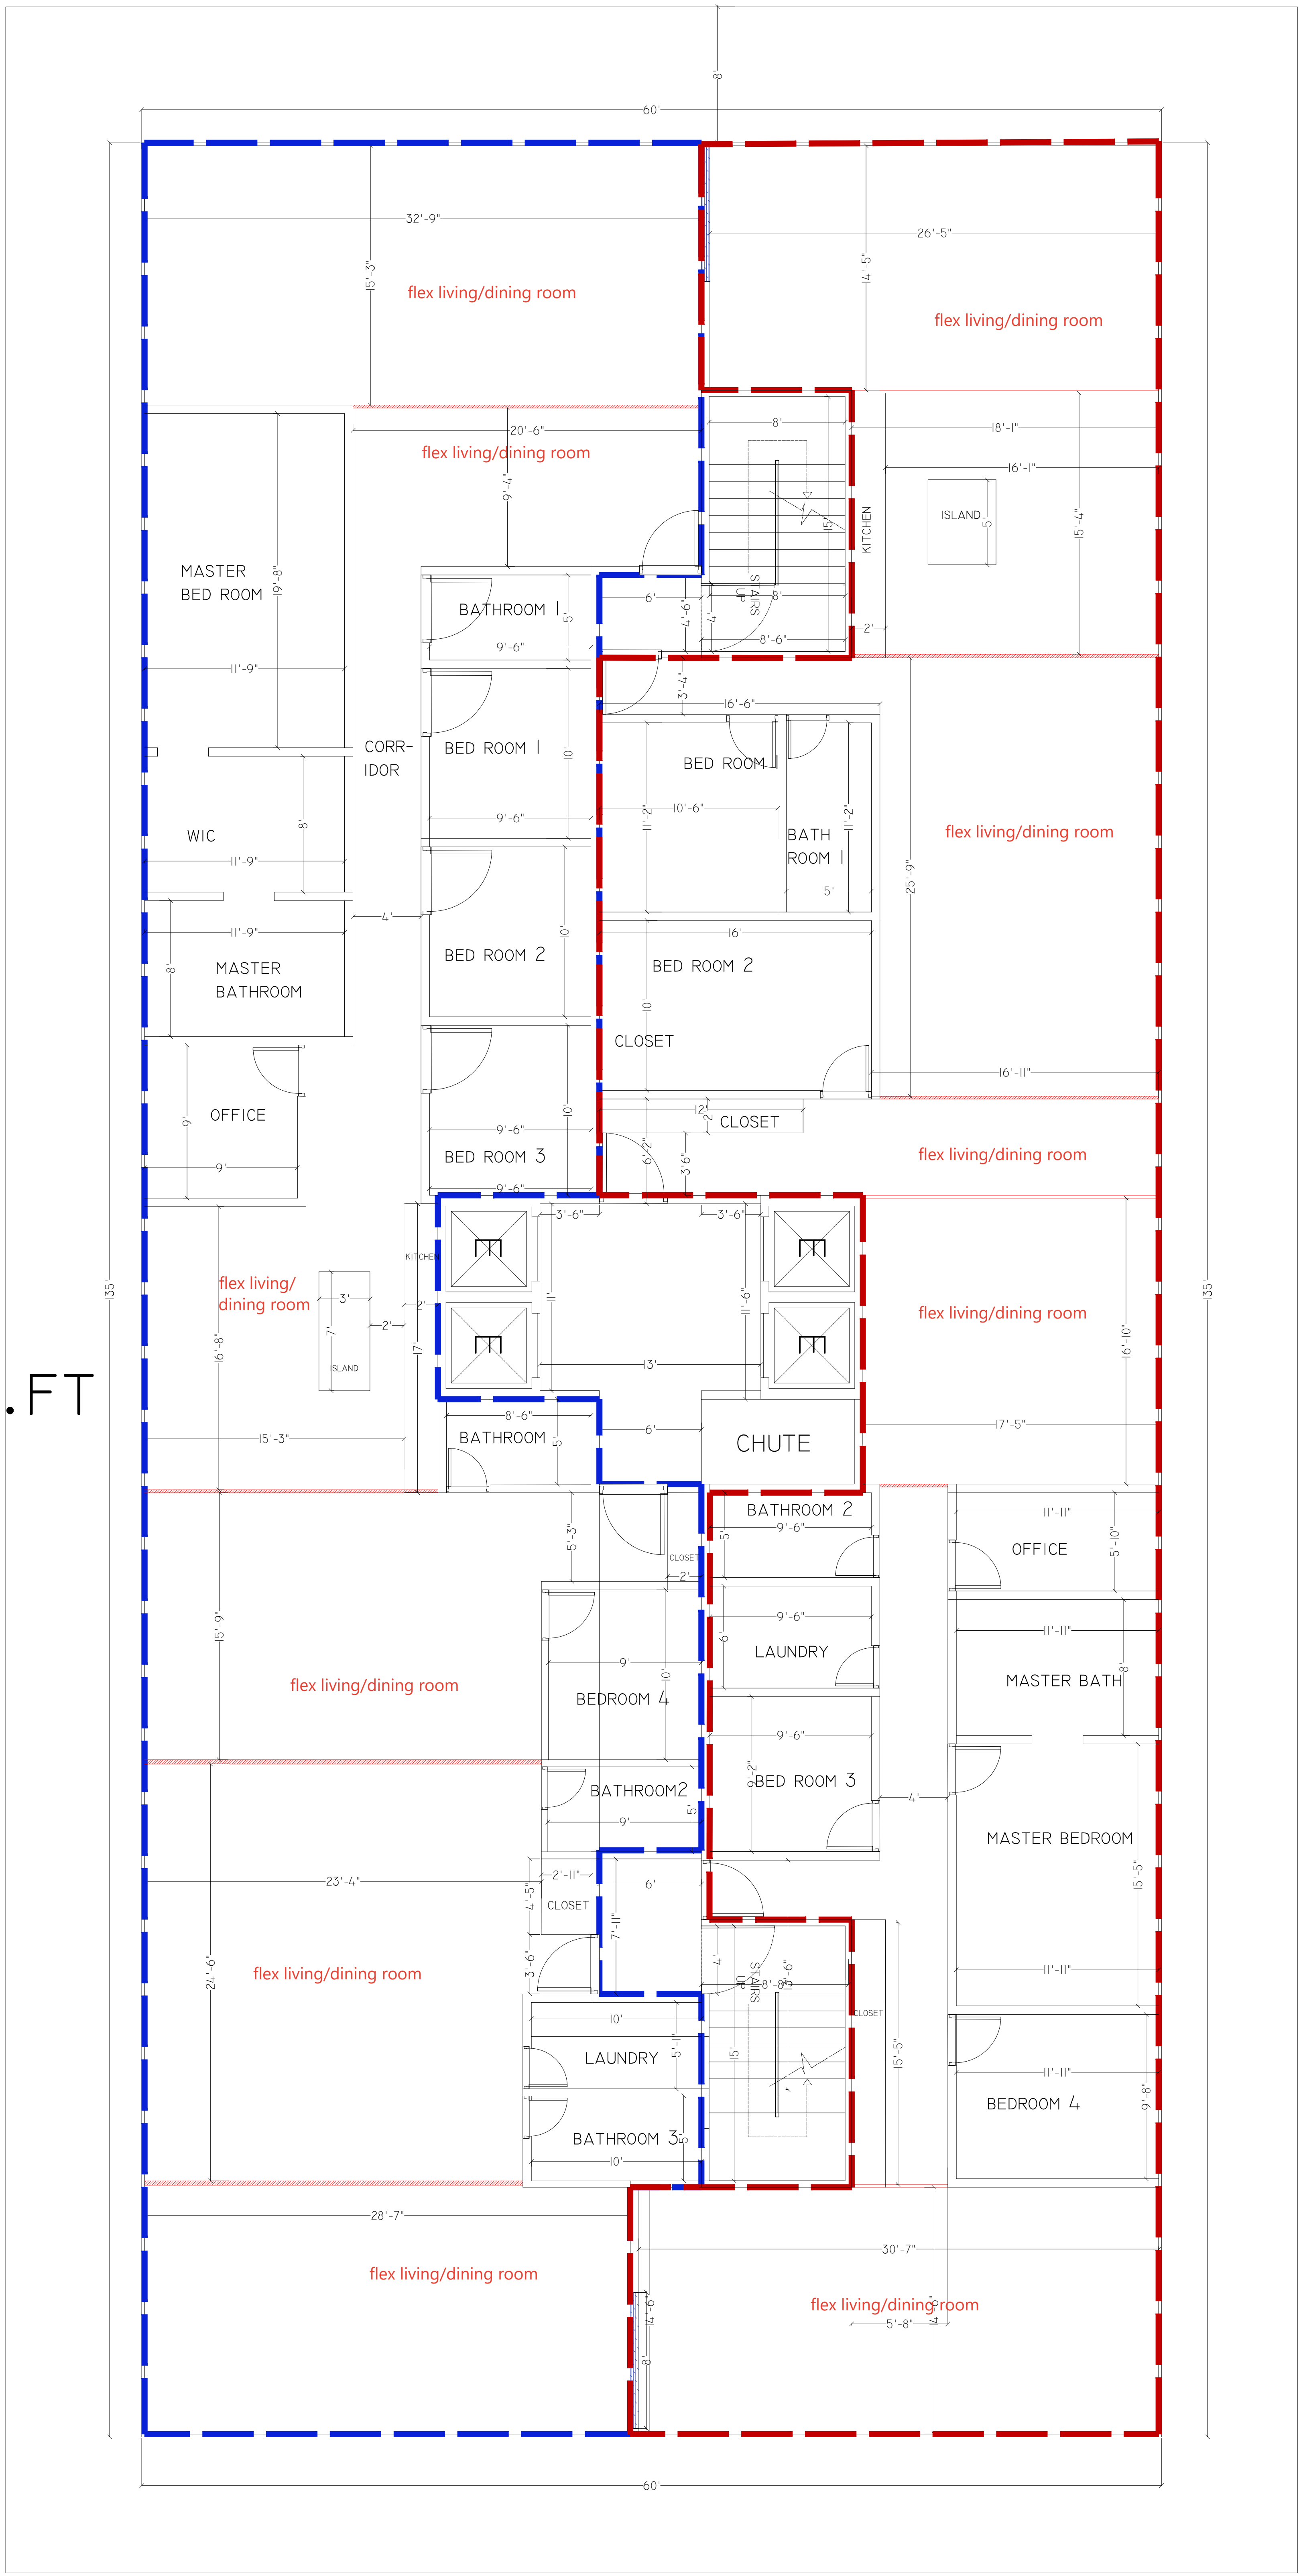

HATCH	DESCRIPTION
	SLIDING WALL PARTITION
	DOUBLE-SIDED SLIDING POCKET FIRE DOOR


1
A-1

RESIDENTIAL FLOORS 23F -FLOOR PLAN


2 UNITS- 8700 SQ.FT



3-5 FT KIDDIE POOL

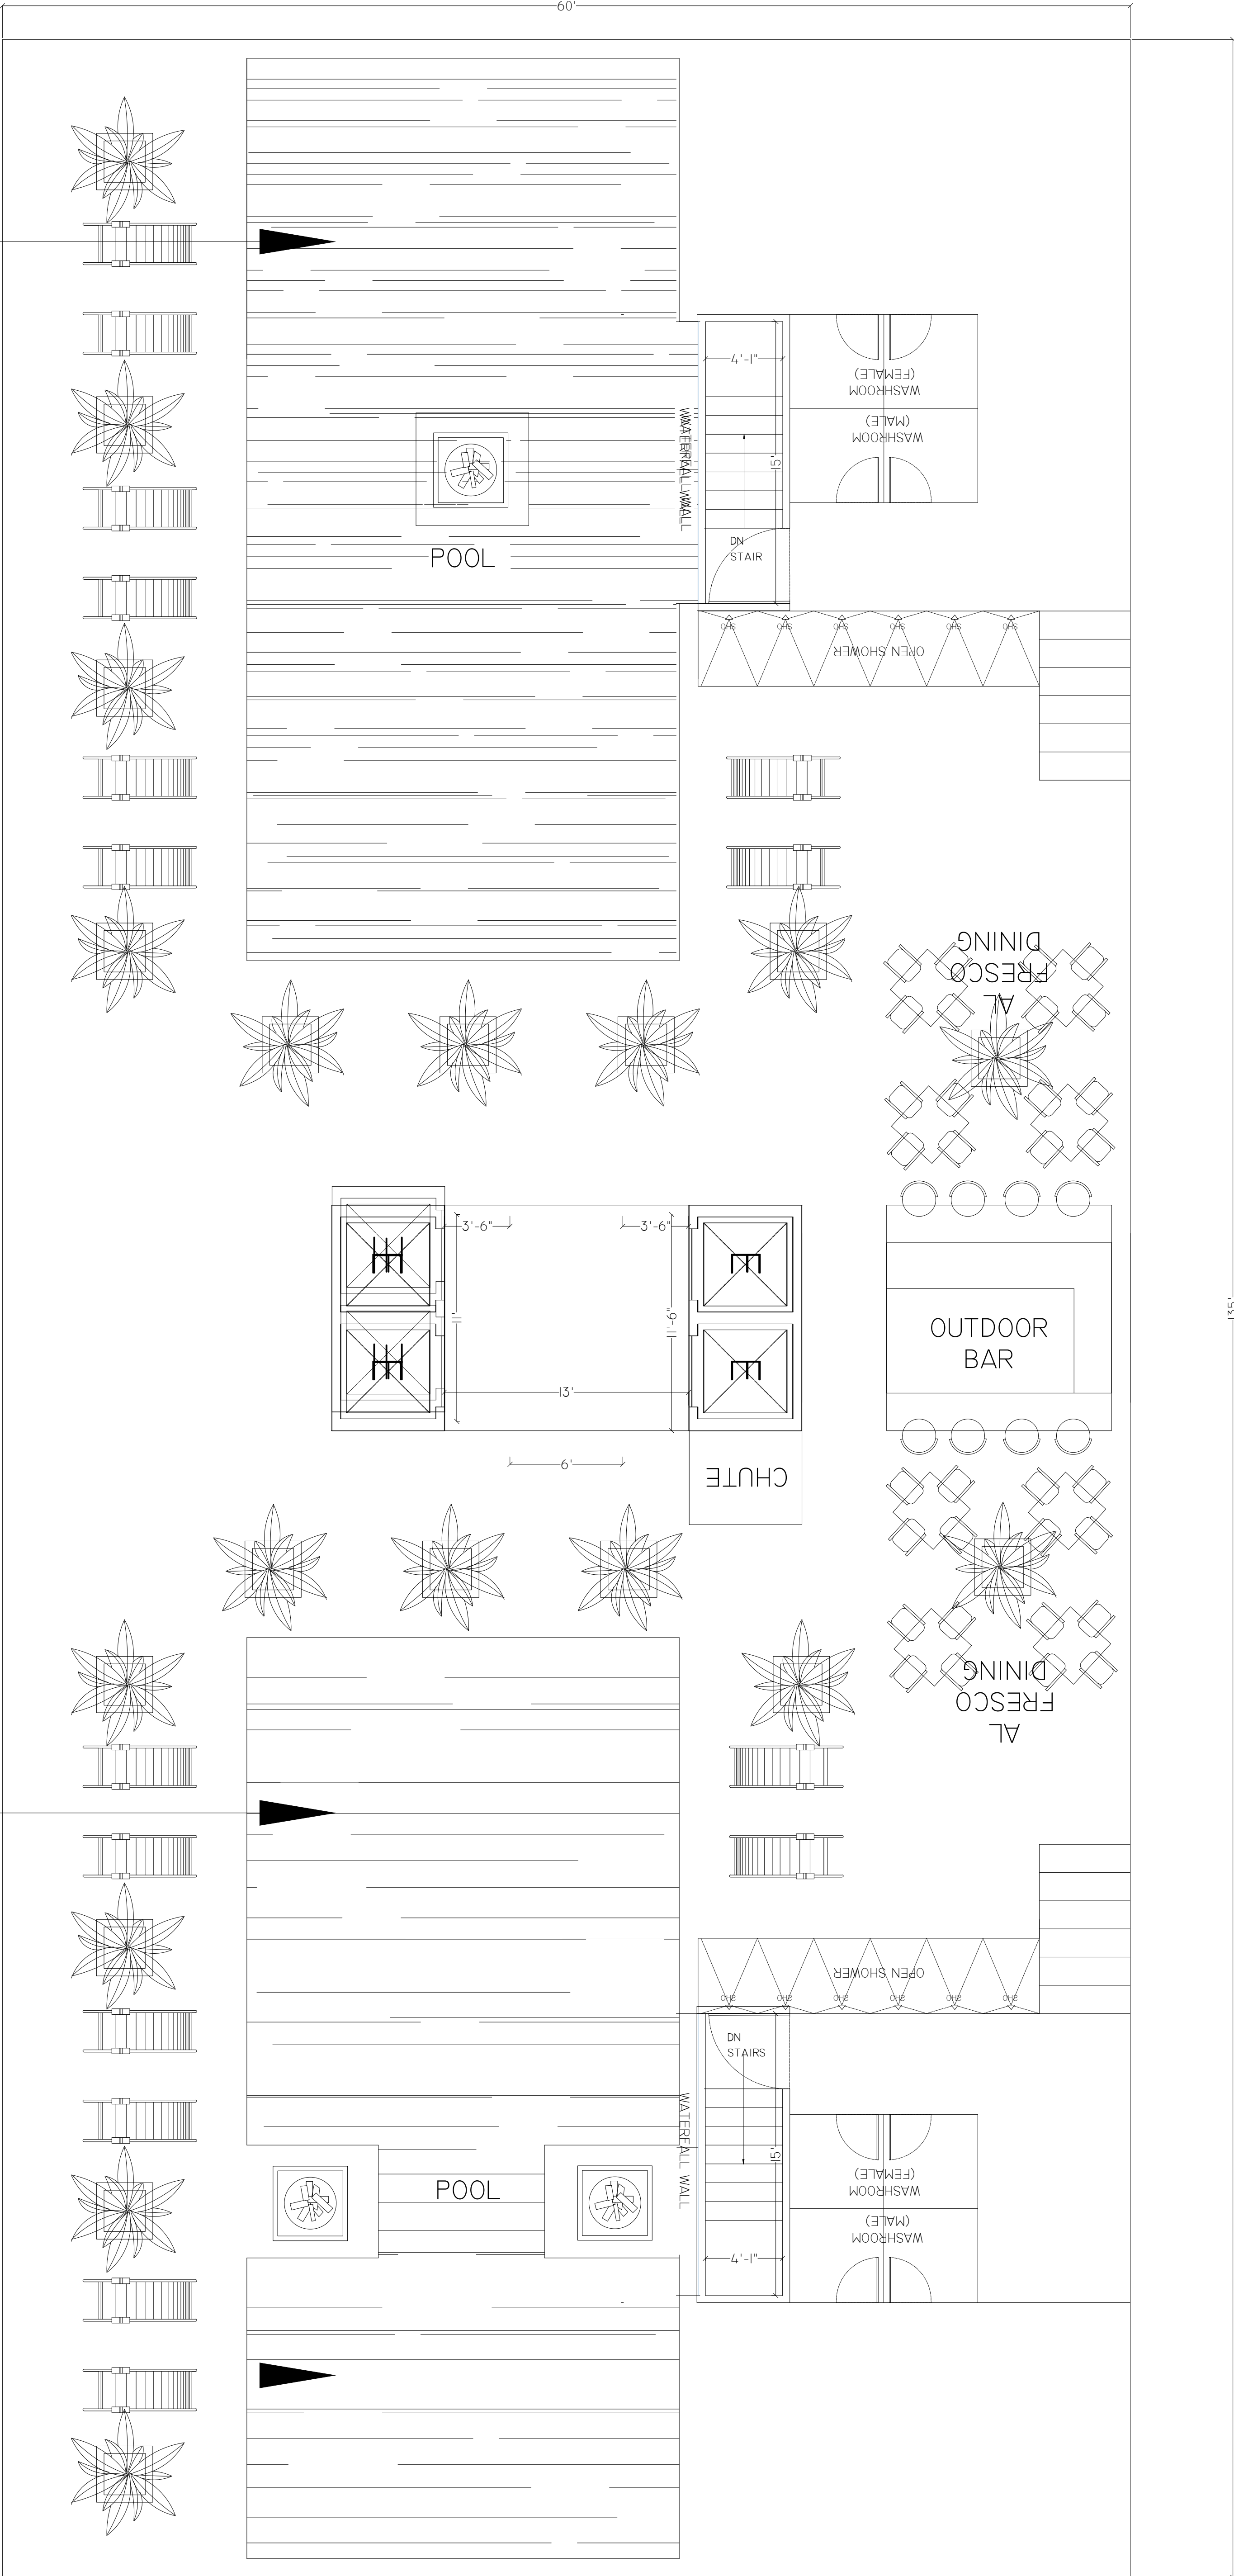

5-7 FT ADULT POOL

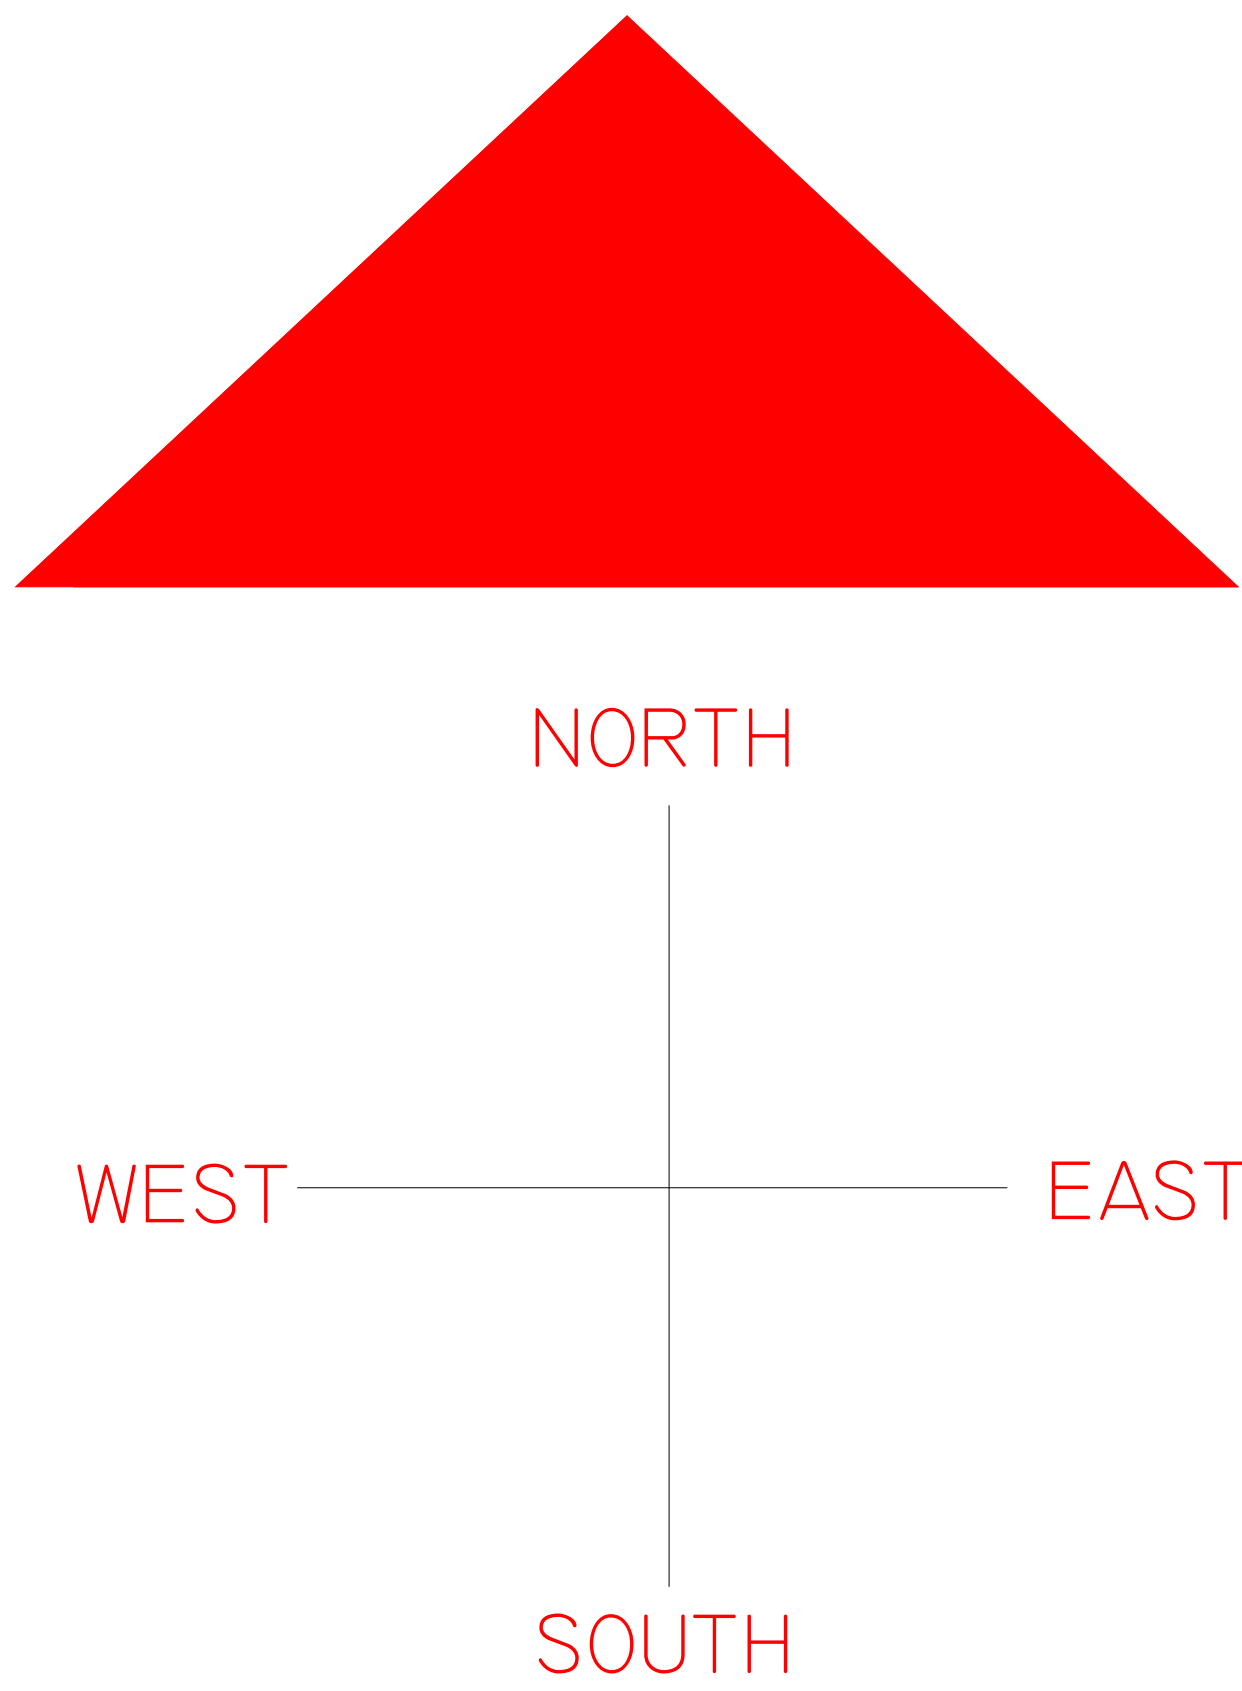

1
A-1

RESIDENTIAL FLOORS
24F -FLOOR PLAN

